 
 
 
 


SITE PLAN LEGEND

DESCRIPTION	SYMBOL AND TEXT
PROPERTY LINE length (ft) angle (survey)	
PROPERTY SETBACK LINE description and setback distance	
EASEMENT description and dimension	
WORK POINT building corner, starting building layout reference point	 WP
BUILDING outline of building	
FENCE height/description	
PARKING STALL AND LANDSCAPE PLANTER row count, compact stall indicator (C), wheel stops where curb	
ACCESSIBLE PARKING STALLS row count, accessible stall indicator (H.C.), concrete curb, curb cut, H.C., parking signs, 2% max slope all directions	
FIRE HYDRANT (E) = existing	 F.H
CENTERLINE OF STREET street name	 STREET NAME
EDGE OF ROAD description	 EDGE OF PAVEMENT
BOLLARD fixed 6" diameter steel bollard, concrete apron	 B
removable 6" diameter steel bollard, concrete apron	 B(r)
(E) = existing	
CONCRETE PAVEMENT concrete pavement with troweled joint pattern as shown on site plan	
ASPHALT PAVEMENT asphalt pavement	
LANDSCAPE AREA landscape area	
GRAVEL AREA gravel area	
CONCRETE CURB TYPES extruded concrete curb	
vertical concrete curb	
LANDSCAPE BUFFER LINE (E) = existing	



GENERAL NOTES


NOTE

1. ABBREVIATIONS:
(D) - DEMOLITION
(R) - RELOCATE
(E) - EXISTING TO REMAIN
(S) - SALVAGE
2. REFER TO SHEET **A000** FOR STANDARD ABBREVIATIONS LIST.
3. PROVIDE PAVEMENT MARKINGS (PAINTED LINES AND GRAPHICS) AT ALL PARKING STALLS AND ADA ACCESS AISLES AS SHOWN ON SITE PLAN.
4. PAINT CONCRETE CURBS AT FIRE LANES AND NO PARKING AREAS AS SHOWN ON SITE PLAN.
5. CONNECT ROOF DRAINS TO STORM SYSTEM. INSTALL CLEANOUTS AT EACH ROOF DRAIN CONNECTION.


SITE PLAN NOTES

SYMBOL	NOTE
	6' TALL BLACK, VINYL CHAINLINK FENCE AROUND VACUUM MOTOR ASSEMBLY.
	HEIGHT CLEARANCE SIGN.
	DUMPSTER ENCLOSURE CONCRETE PAVING.
	CONCRETE SIDEWALK.
	4' TALL BLACK, VINYL CHAINLINK FENCE
	PAINT STRIPING.
	DOUBLE IN-GROUND MANUAL SWING BARRIER GATE
	PAY STATION EQUIPMENT BY CARWASH EQUIPMENT SUPPLIER.
	SELF SERVICE VACUUM STALLS. (2-9, 12-20)
	OUTLINE OF CANOPY ABOVE.
	TACTILE WARNING EACH SIDE OF DRIVE AISLE PER 2E / A020
	ACCESSIBLE ROUTE TO MAIN OFFICE ENTRANCE TO COMPLY WITH W5A1-50-1106, ANSI 406.11 AND 402
	TRANSFORMER
	PRE-MANUFACTURED METAL BENCHES (4)
	4'-6" X 6' CONCRETE PAD.

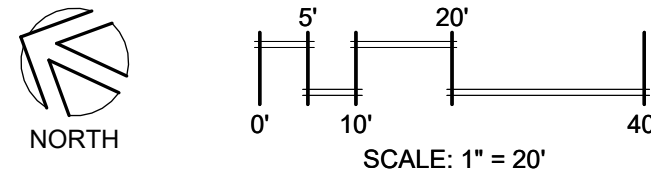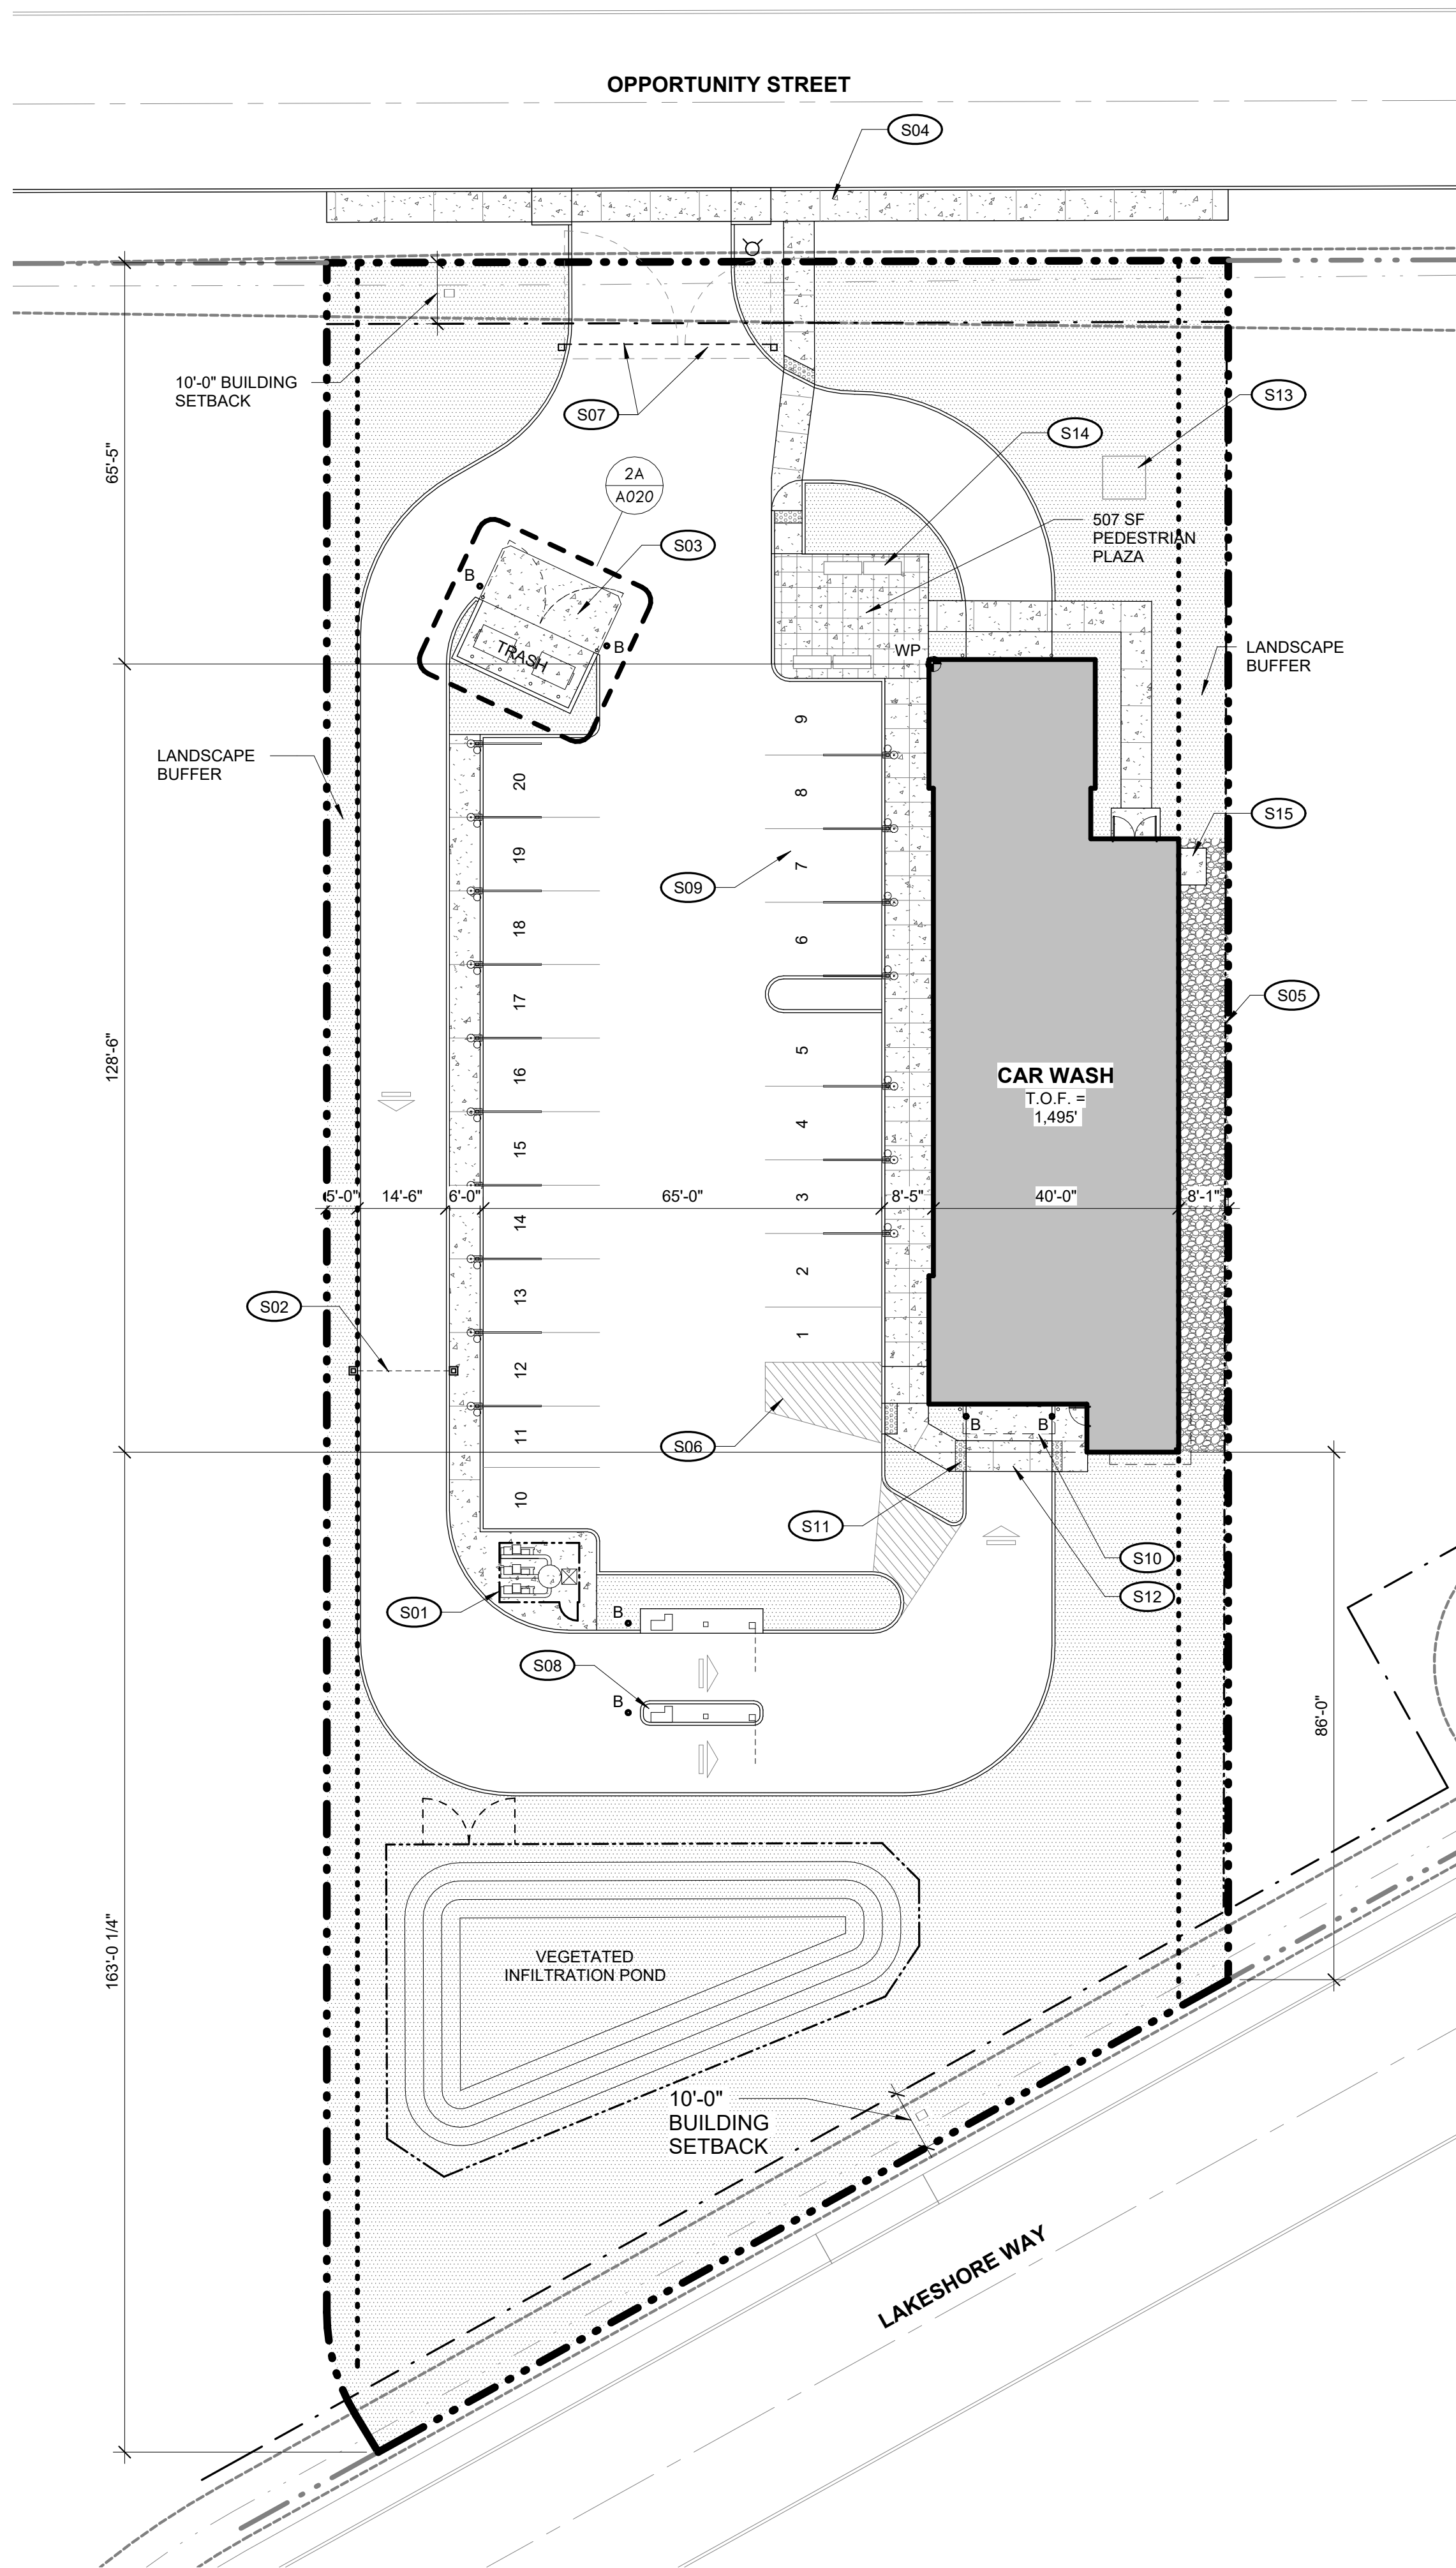


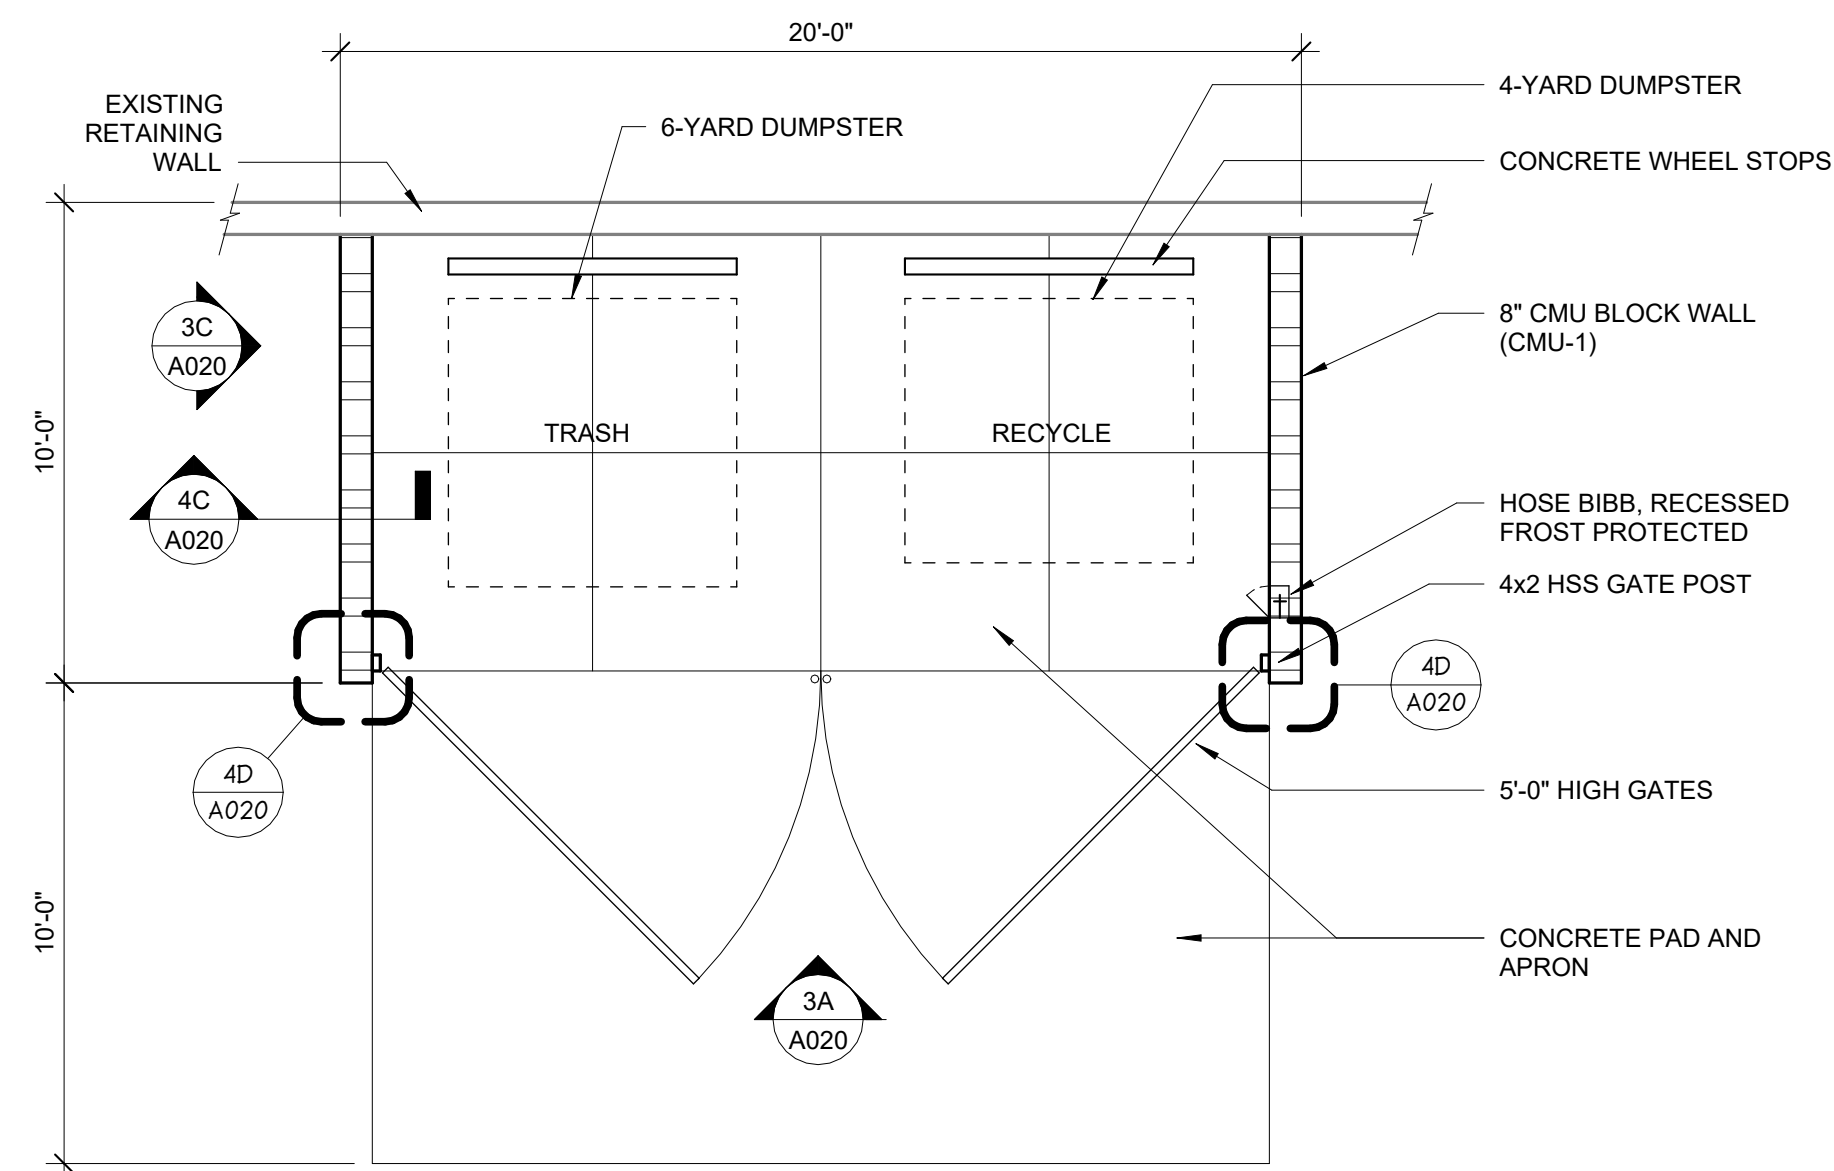


2A TRASH ENCLOSURE PLAN

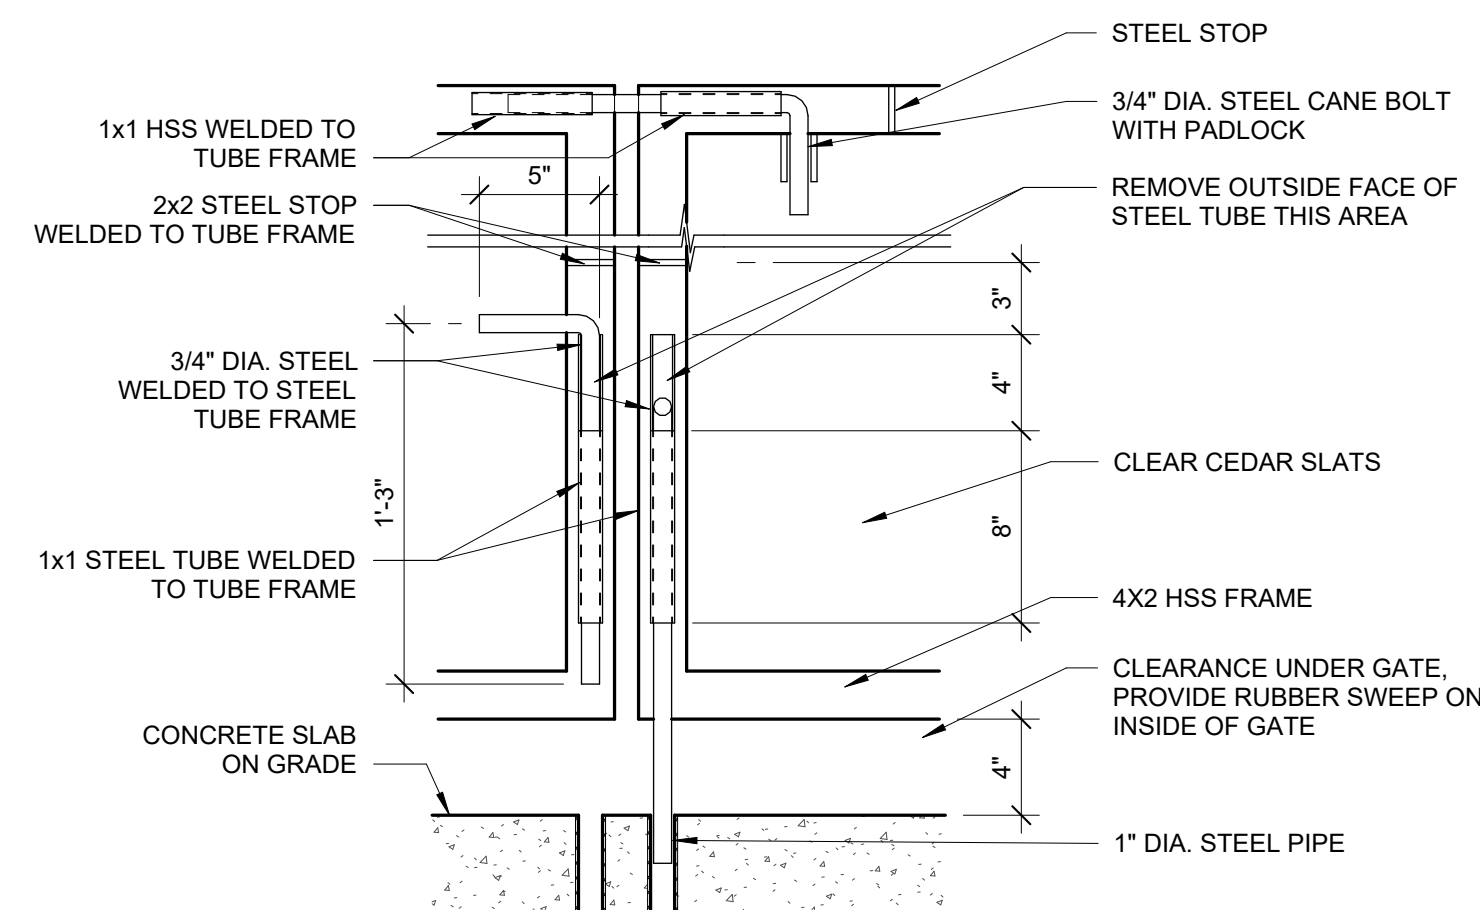


2C DETAIL

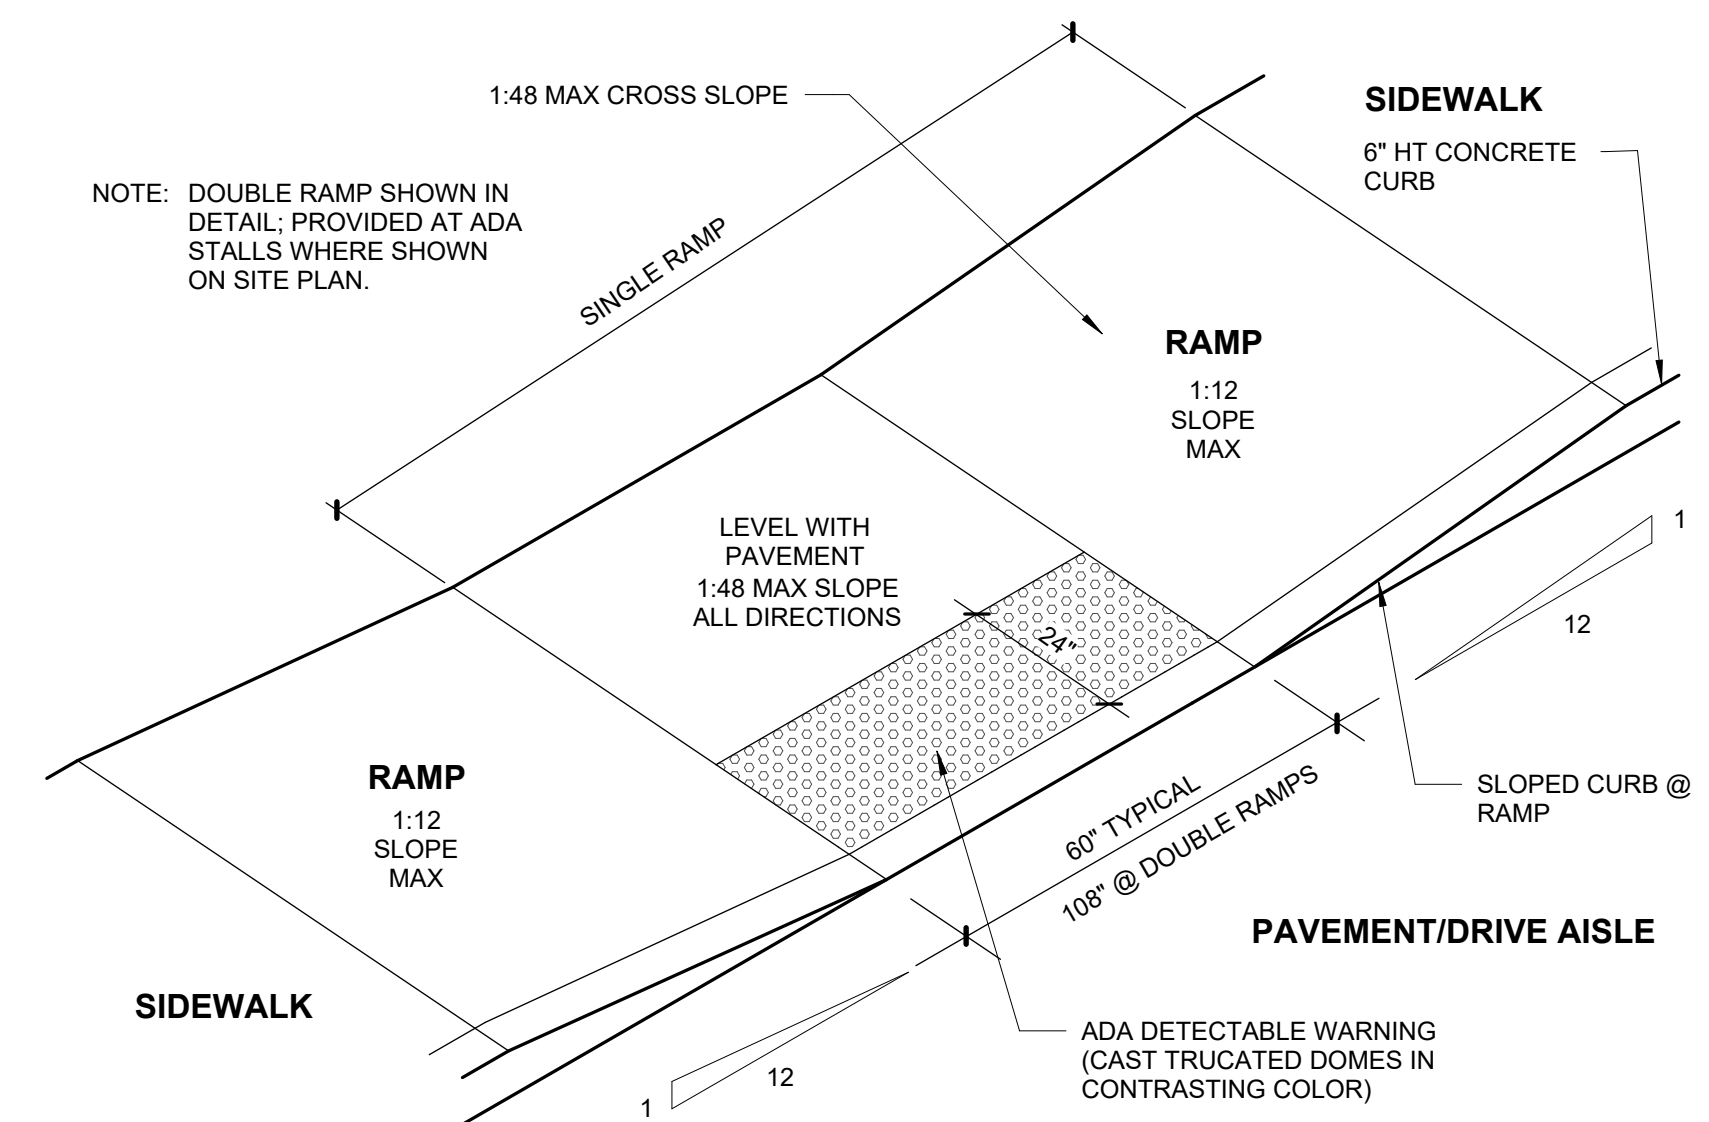


2F DETAIL

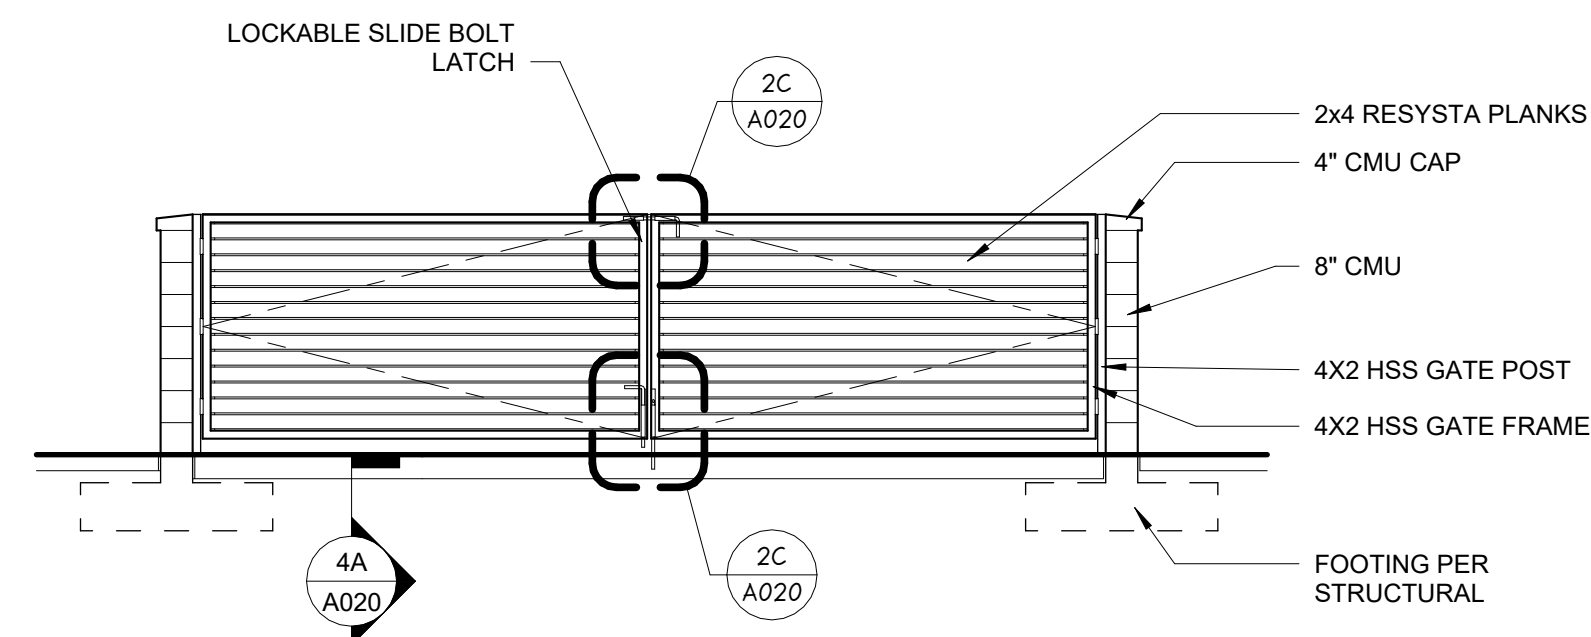


3A FRONT ELEVATION

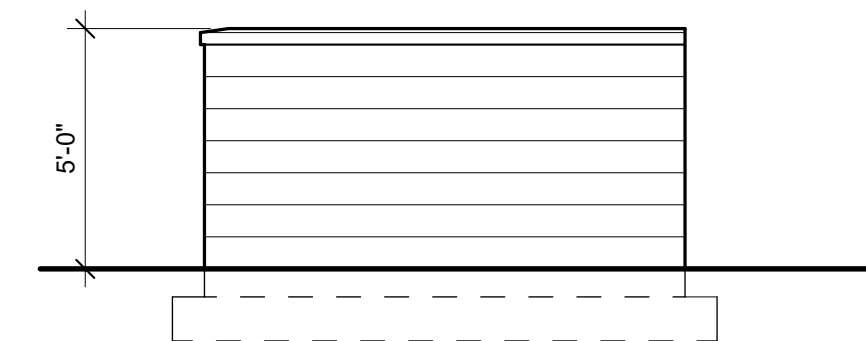


3C SIDE ELEVATION

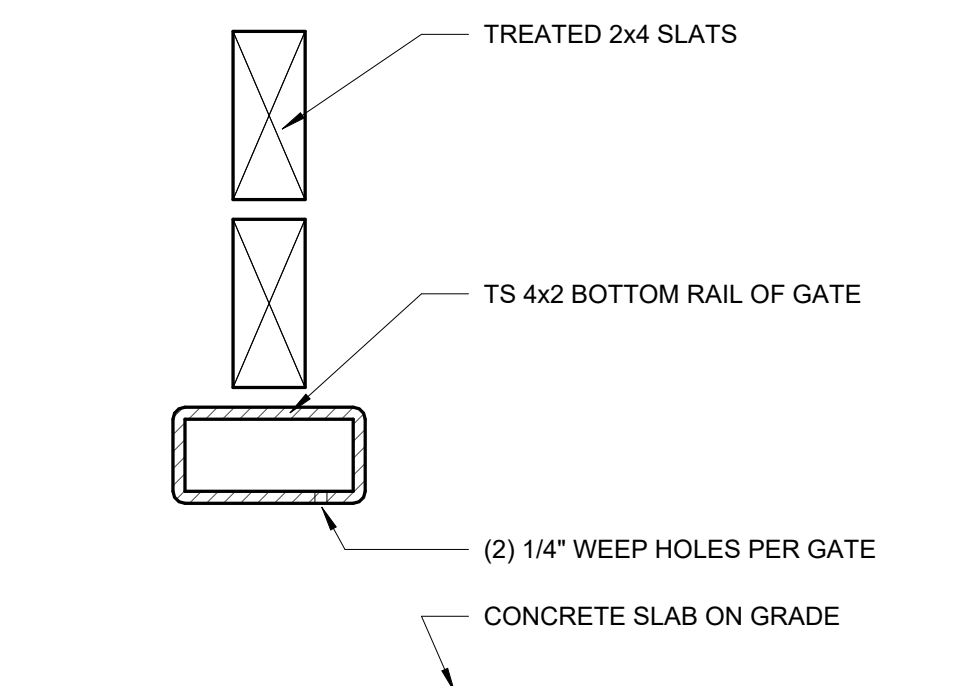

4A DETAIL

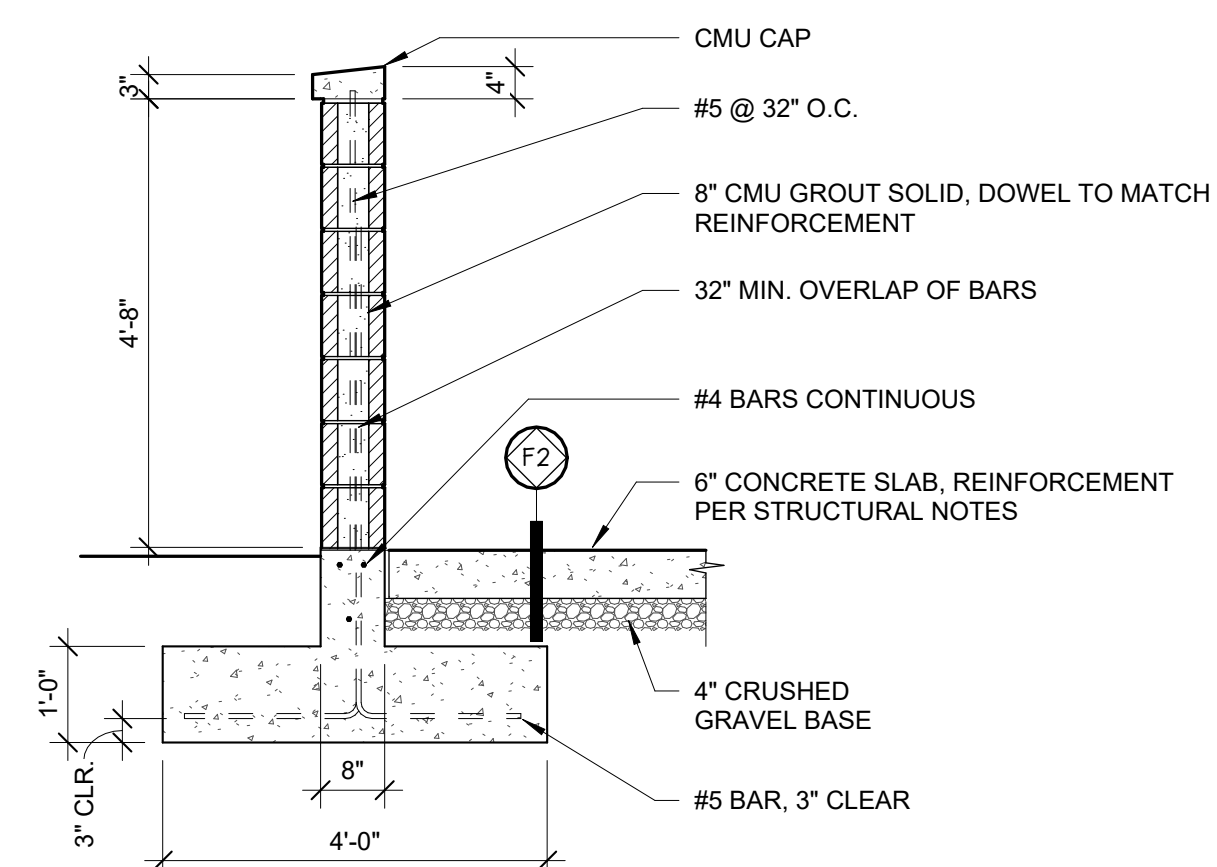

4C. SECTION

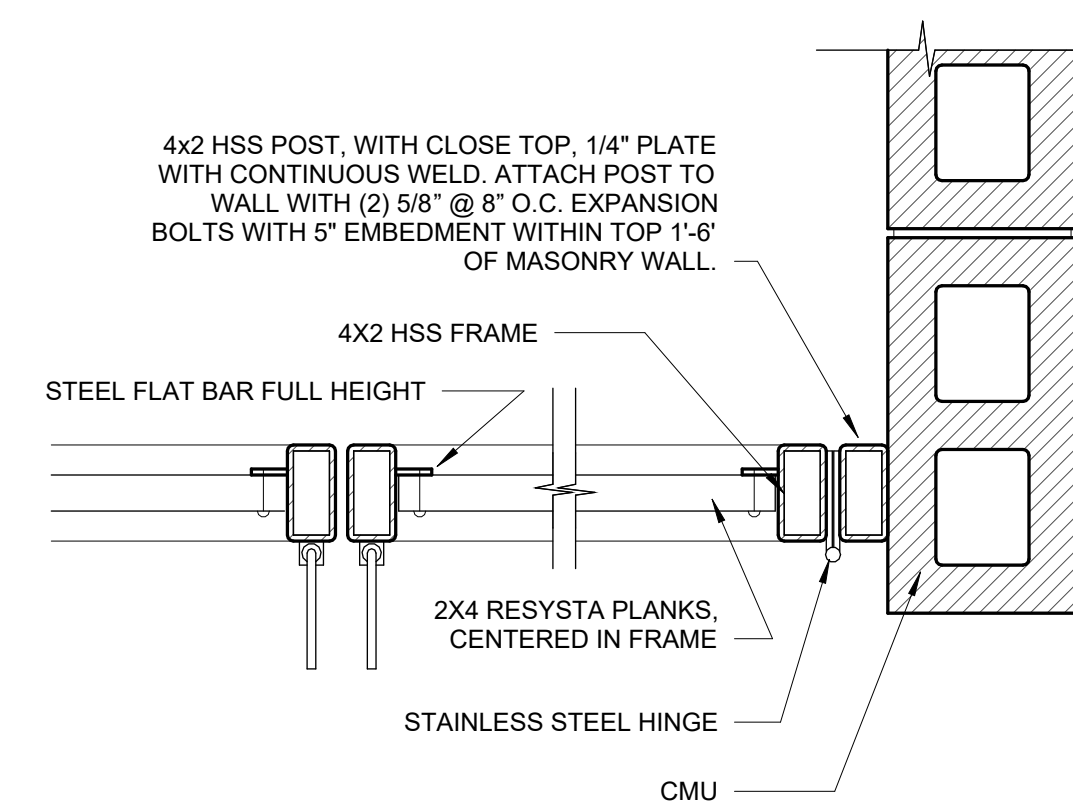

4D DETAIL

DRAWN BY	APPROVED BY	APPROVER
ISSUED FOR	DESIGN REVIEW SUBMITTAL	
ISSUE DATE	10.24.25	
PROJECT NUMBER	2250009270	

Autodesk Docu/2250009270 JMC Ellensburg Car Wash_Sheet2250009270-A-RS-Glacier Car Wash - Ellensburg WA.rvt
10/22/2023 9:05:55 PM




Helix | SHIVEHATTERY
design group
ARCHITECTURAL
ENGINEERING

SEAL


EXTERIOR ELEVATIONS

A201

DRAWN BY: COLBY FLETCHER

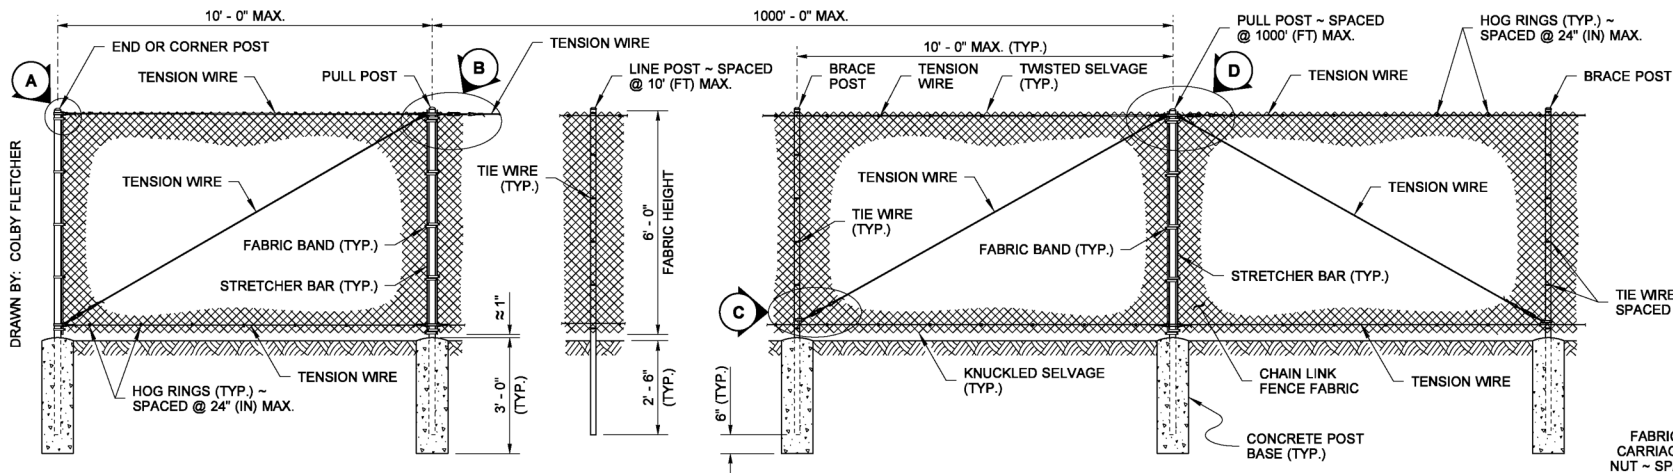


TYPE 3

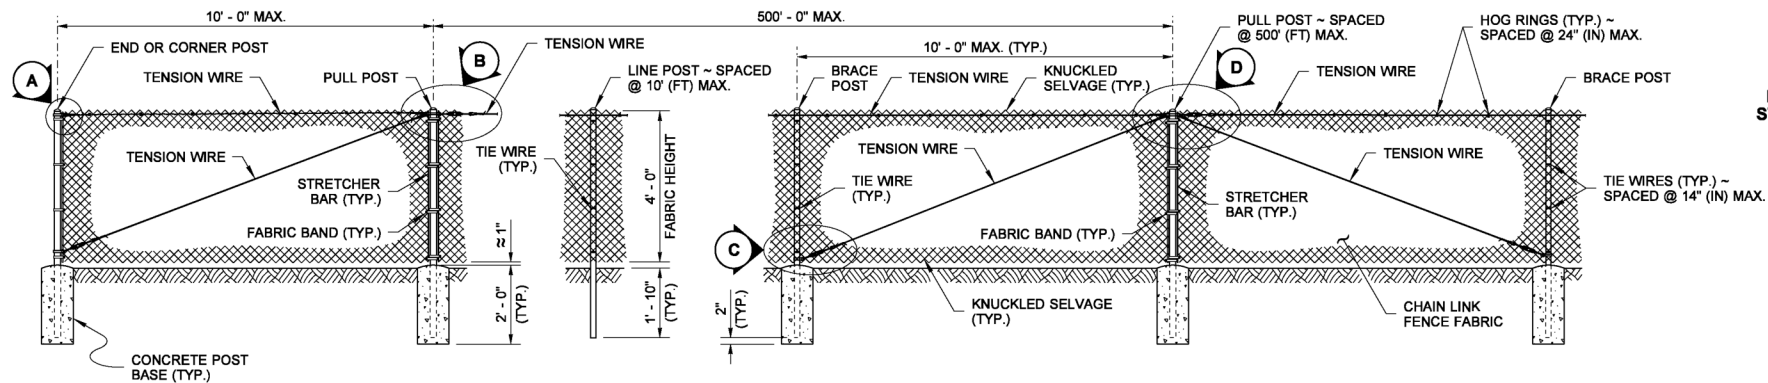

TYPE 4

NOTES

1. All concrete post bases shall be 10" (in) minimum diameter.
2. Along the top and bottom, using Hog Rings, fasten the Chain Link Fence Fabric to the Tension Wire within the limits of the first full fabric weave.
3. Details are illustrative and shall not limit hardware design or post selection of any particular fence type.
4. Fencing shall be used for security and boundary delineation only.

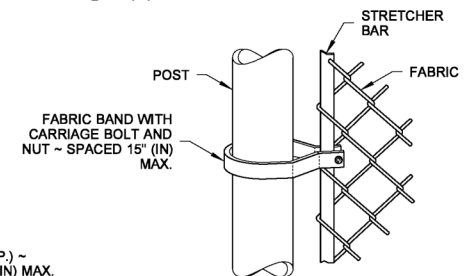

METHOD OF FASTENING STRETCHER BAR TO POST



Colby Fletcher
Barry, Ed
Jul 14 2015 11:14 AM
CISign

**CHAIN LINK FENCE
TYPES 3 AND 4**


STANDARD PLAN L-20.10-03


SHEET 1 OF 2 SHEETS

APPROVED FOR PUBLICATION
Carpenter, Jeff
Jul 14 2015 11:24 AM
STATE DESIGN ENGINEER




POST AND RAIL SPECIFICATIONS			
POST	PIPE	ROLL FORMED	
	NOM. SIZE (SCH. 40) I.D.	SECTION	WEIGHT (lb/ft)
END, CORNER, OR PULL POST	2 1/2" DIAM.	(Y)	5.10
LINE OR BRACE POST	2" DIAM.	(Z)	1.85

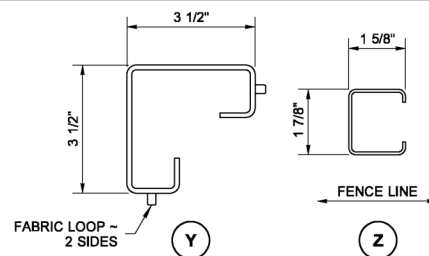

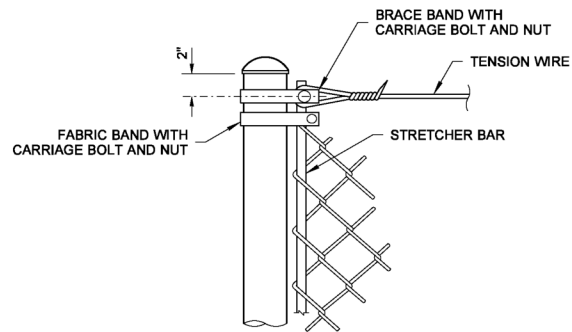


END OR CORNER POST

DETAIL A

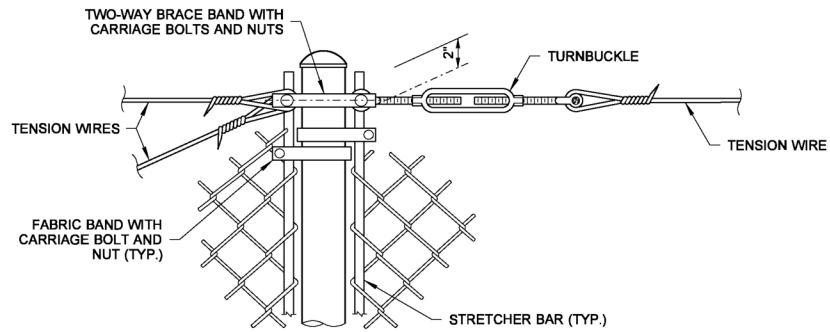


PULL POST (AT END OR CORNER)

DETAIL B

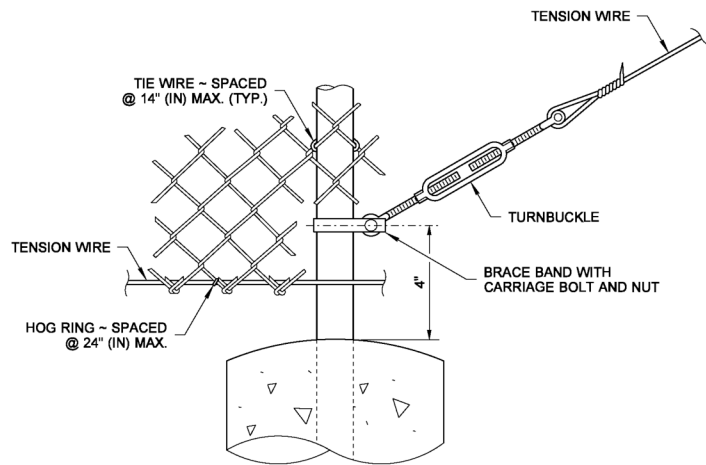

BRACE POST

DETAIL C

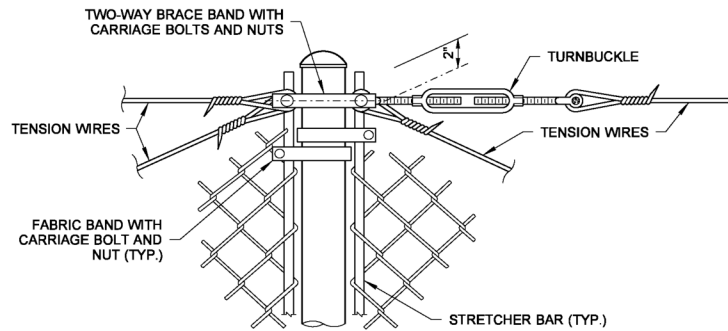

PULL POST (WITHIN RUN)

DETAIL D



Barry, Ed
Jul 14 2015 11:14 AM
C:\Sign

CHAIN LINK FENCE TYPES 3 AND 4

STANDARD PLAN L-20.10-03

SHEET 2 OF 2 SHEETS

APPROVED FOR PUBLICATION


Carpenter, Jeff

Jul 14 2015 11:25 AM


STATE DESIGN ENGINEER



Washington State Department of Transportation

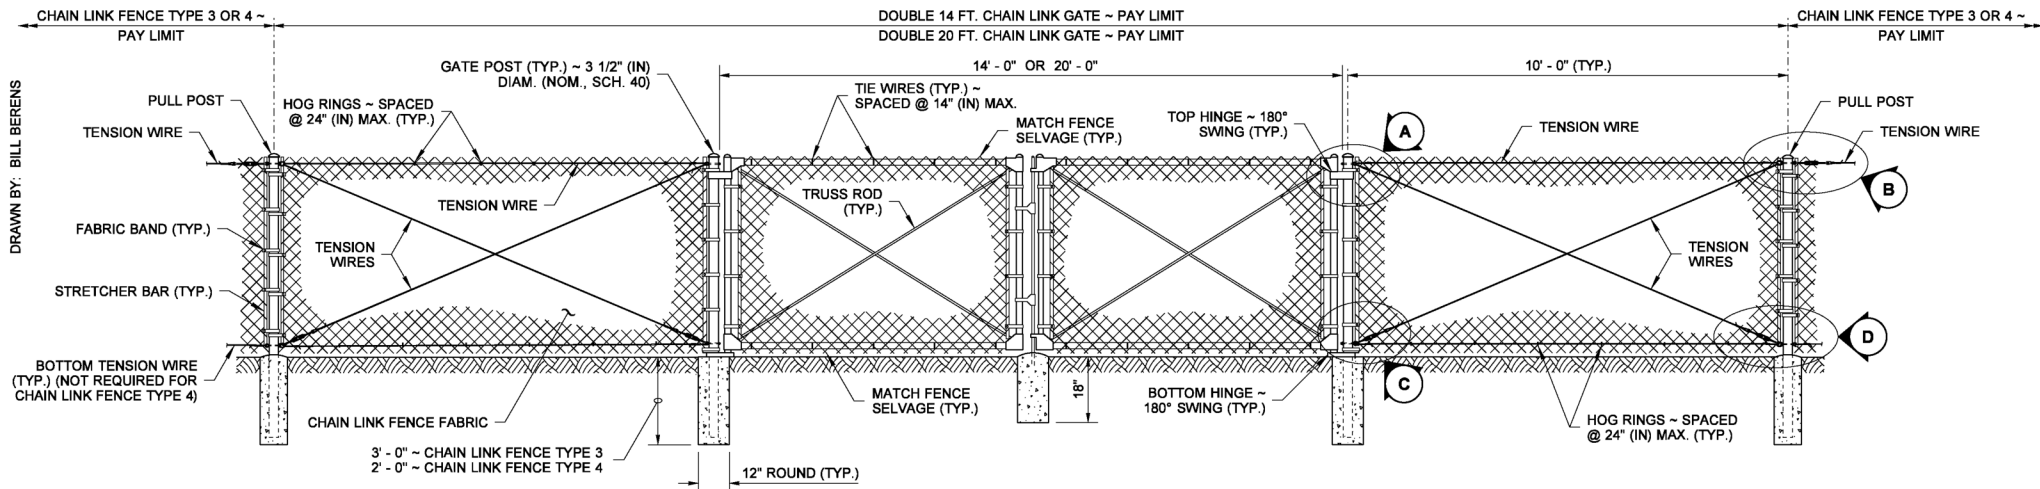

DOUBLE GATE

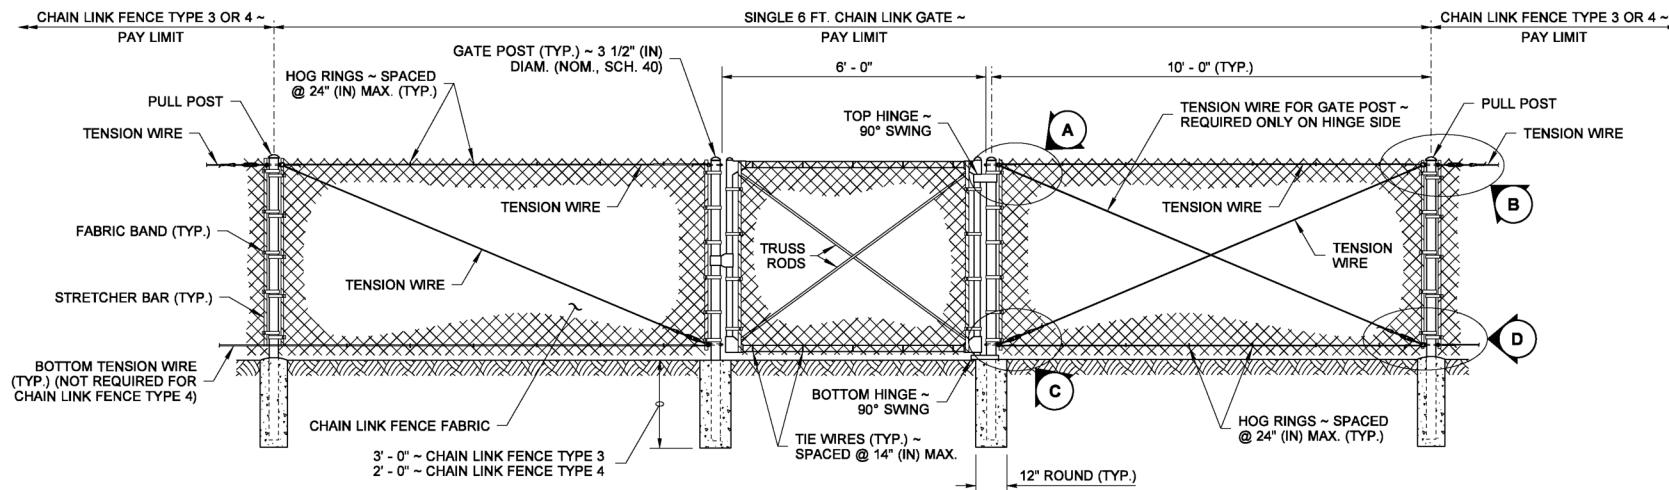

SINGLE GATE

NOTES

1. Materials shall meet the requirements of **Standard Specification 9-16**.



Barry, Ed
May 6 2014 3:57 PM

CHAIN LINK GATE


STANDARD PLAN L-30.10-02

SHEET 1 OF 2 SHEETS


APPROVED FOR PUBLICATION

STATE DESIGN ENGINEER


 Washington State Department of Transportation

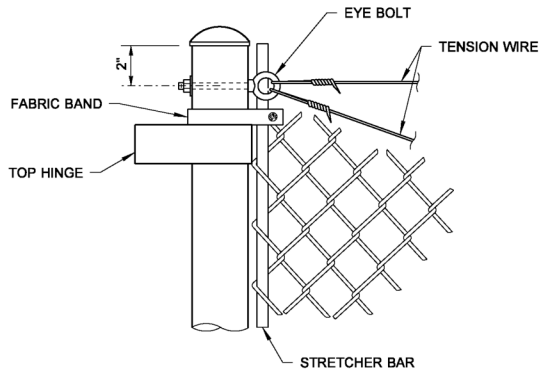


DETAIL A

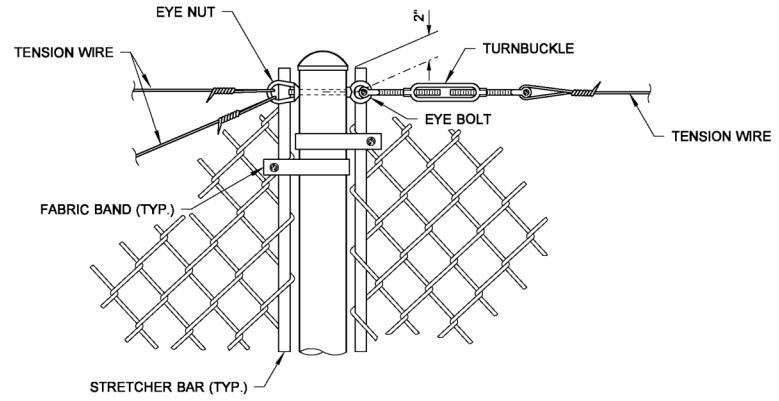

DETAIL B

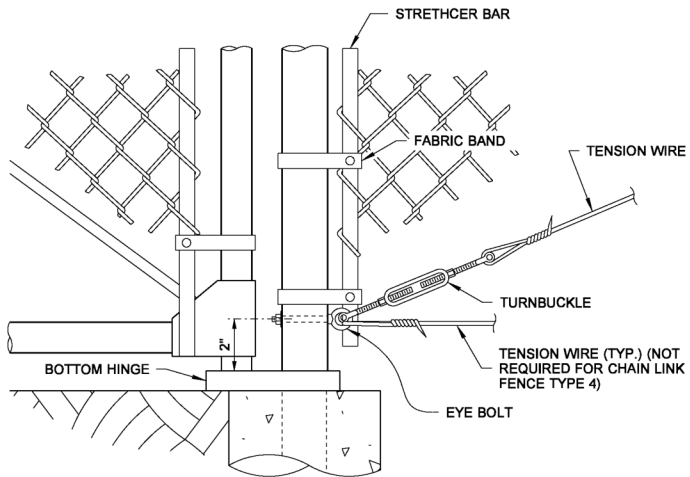

DETAIL C

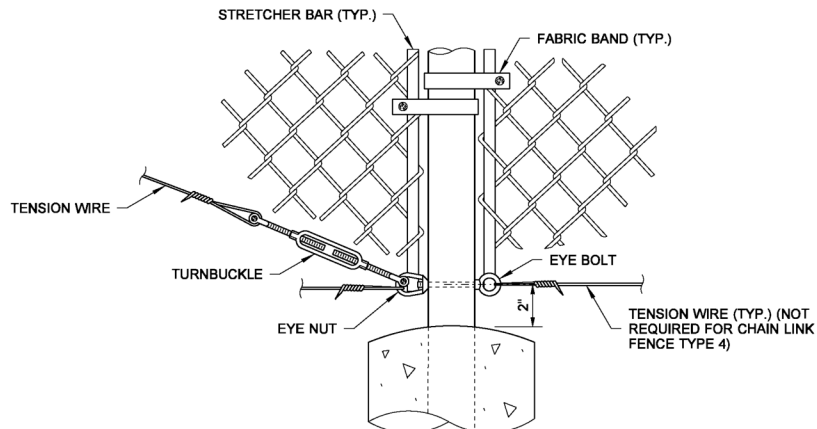

DETAIL D



Barry, Ed
May 6 2014 3:58 PM
C&S

CHAIN LINK GATE

STANDARD PLAN L-30.10-02

SHEET 2 OF 2 SHEETS

APPROVED FOR PUBLICATION

Patricia R. Bickel
Bickel, Pasco
Jan 11 2014 1:41 PM

STATE DESIGN ENGINEER

Washington State Department of Transportation