
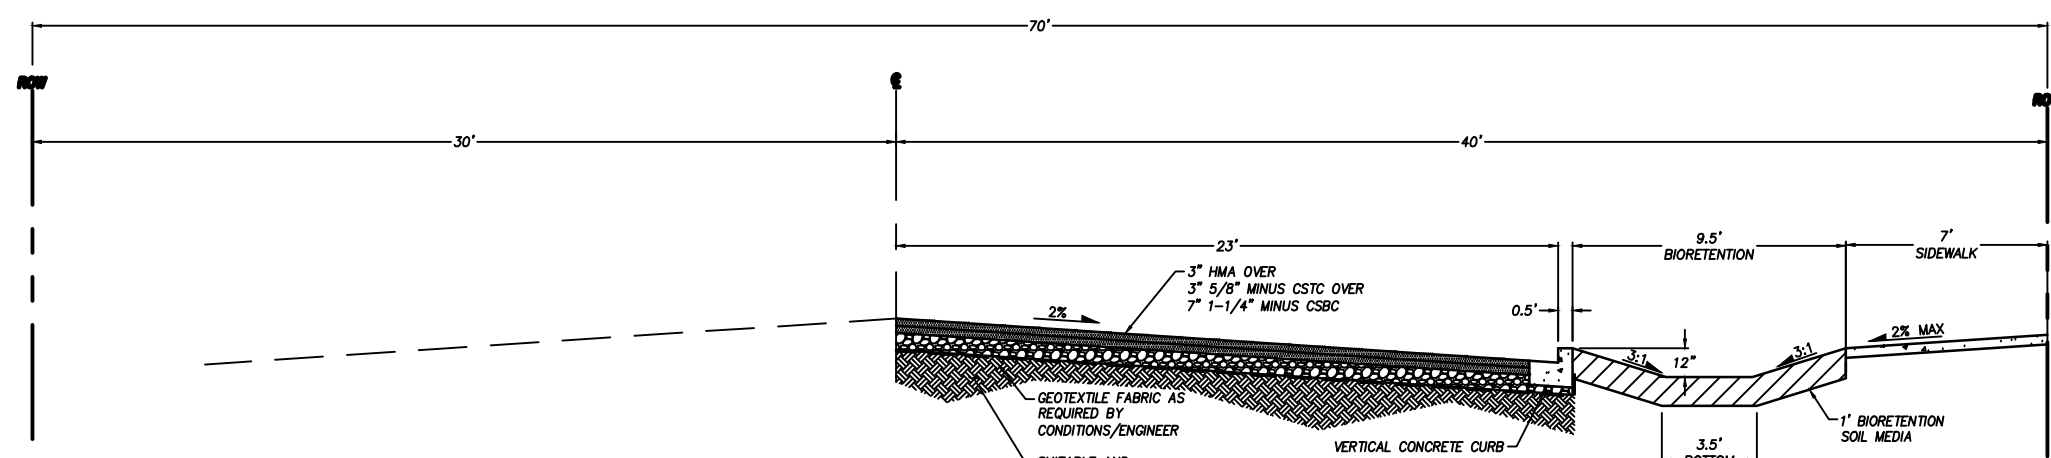



2519 N AIRPORT ROAD
A PORTION OF SECTION 26, T. 18 N., R. 18 E., W.M.
CITY OF ELLENSBURG, STATE OF WASHINGTON

RECEIVED 12/8/25
COMMUNITY DEVELOPMENT P25-140


26

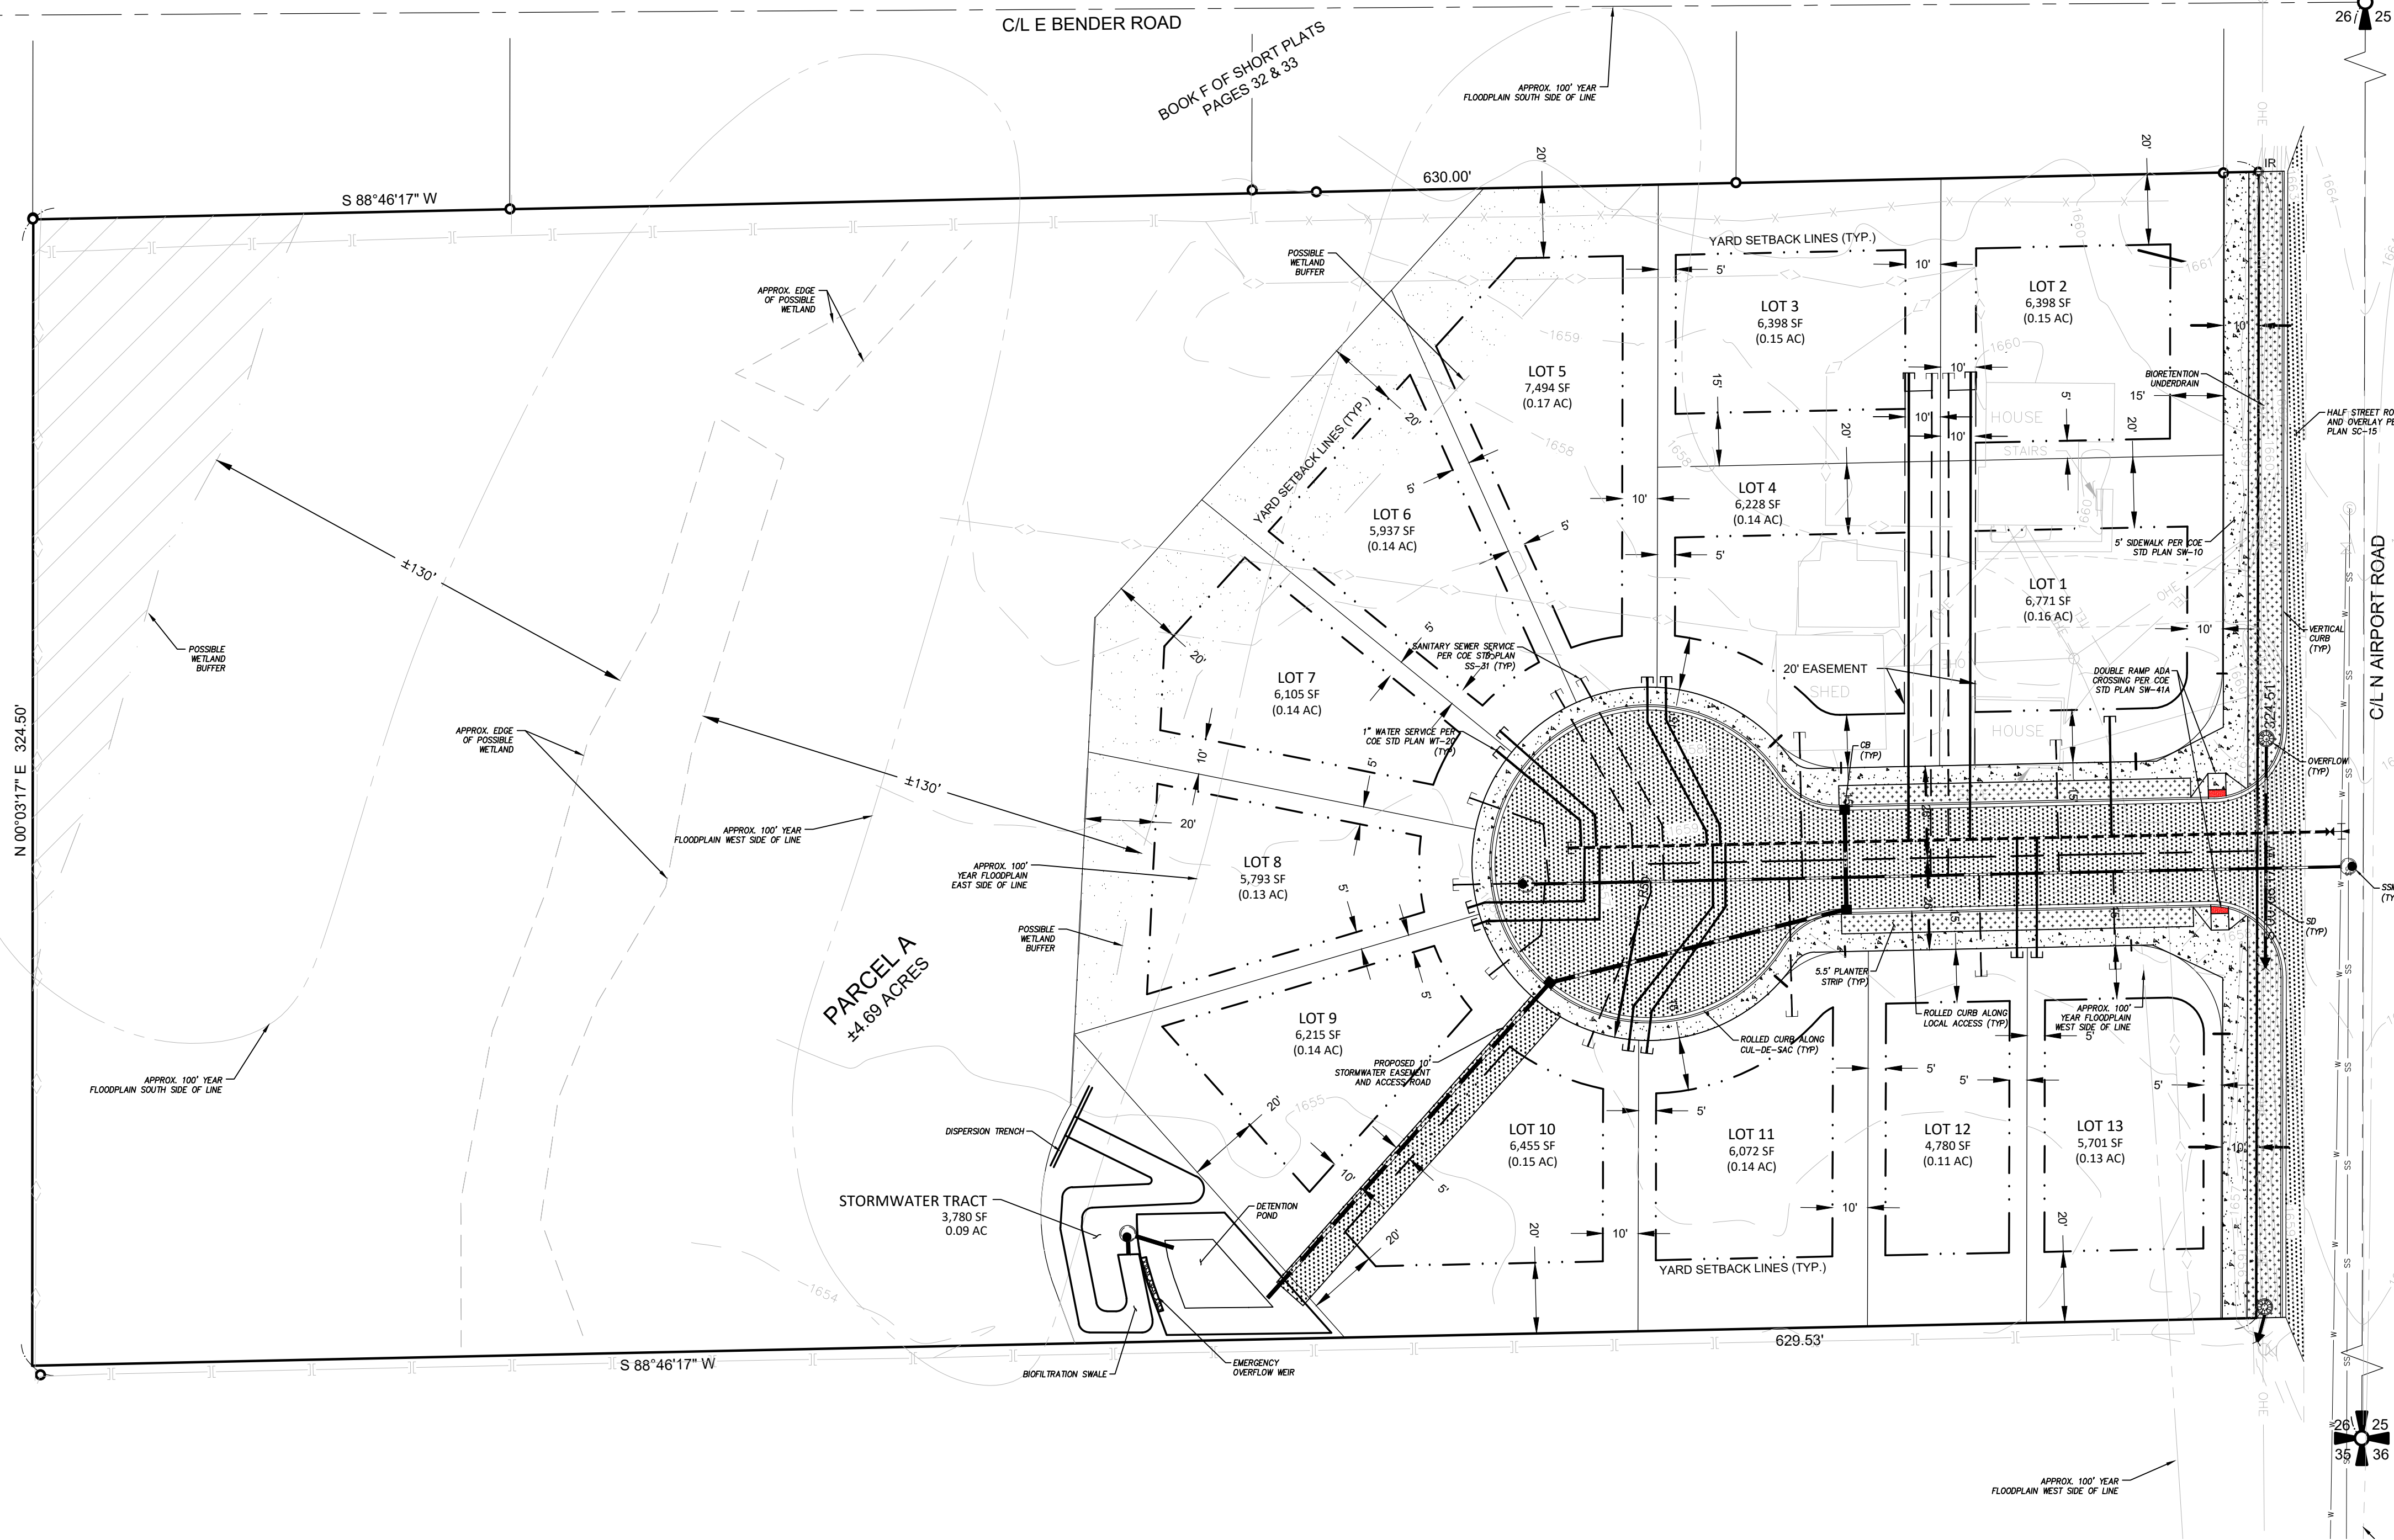


N AIRPORT ROAD TYPICAL SECTION
(MINOR ARTERIAL)

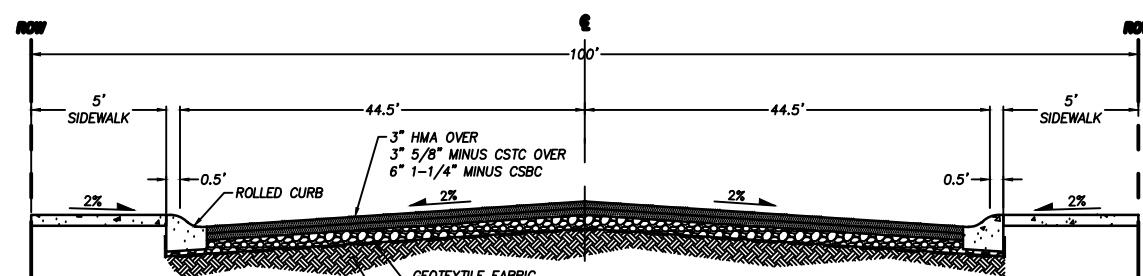


CUL-DE-SAC SECTION
(LOCAL ACCESS)

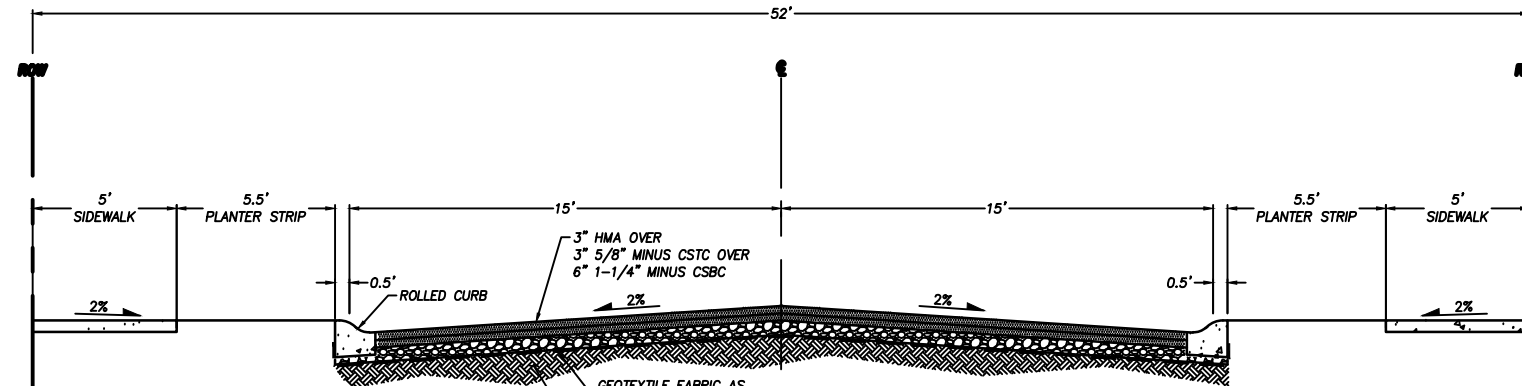

TYPICAL SECTION
(LOCAL ACCESS)

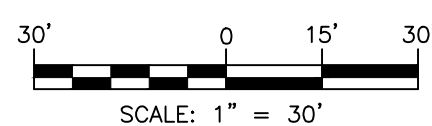

INDEX LOCATION
SEC. 26 T. 18 N. R. 18 E. W.M.

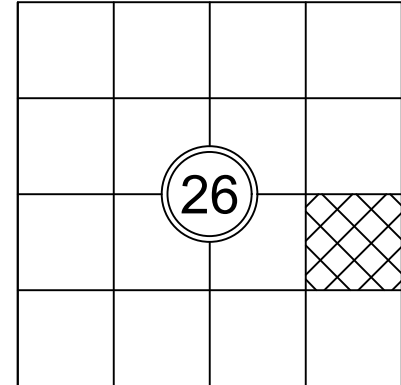

CONCEPTUAL CIVIL
REBECCA HOUGHTON

PRELIMINARY SITE PLAN

Encompass
ENGINEERING & SURVEYING
Western Washington Division
165 NE Uniper Street, Suite 201 • Issaquah, WA 98027 • Phone: (425) 392-0250
407 Southwater Blvd. • Clac Elum, WA 98922 • Phone: (509) 674-7433

JOB NO. 230841
DATE NOV 2025
SCALE AS SHOWN
DESIGNED BT/CC
DRAWN BT
CHECKED CC/MKK
APPROVED CC

SHEET 1

REVISIONS	DESCRIPTION	BY	DATE

XX/XX/XXXX

THE PLANS SET FORTH ON THIS SHEET ARE AND SHALL REMAIN THE PROPERTY OF ENCOMPASS ENGINEERING & SURVEYING.