



RESIDENTIAL HOUSE

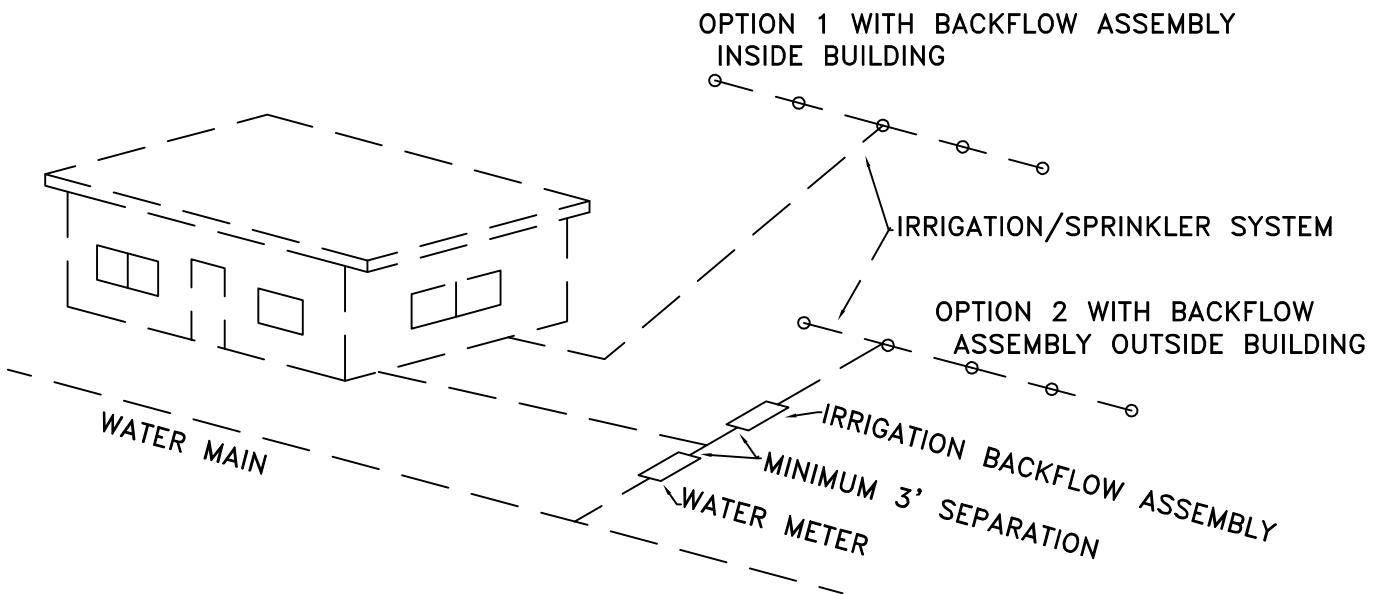

MULTI-FAMILY/COMMERCIAL

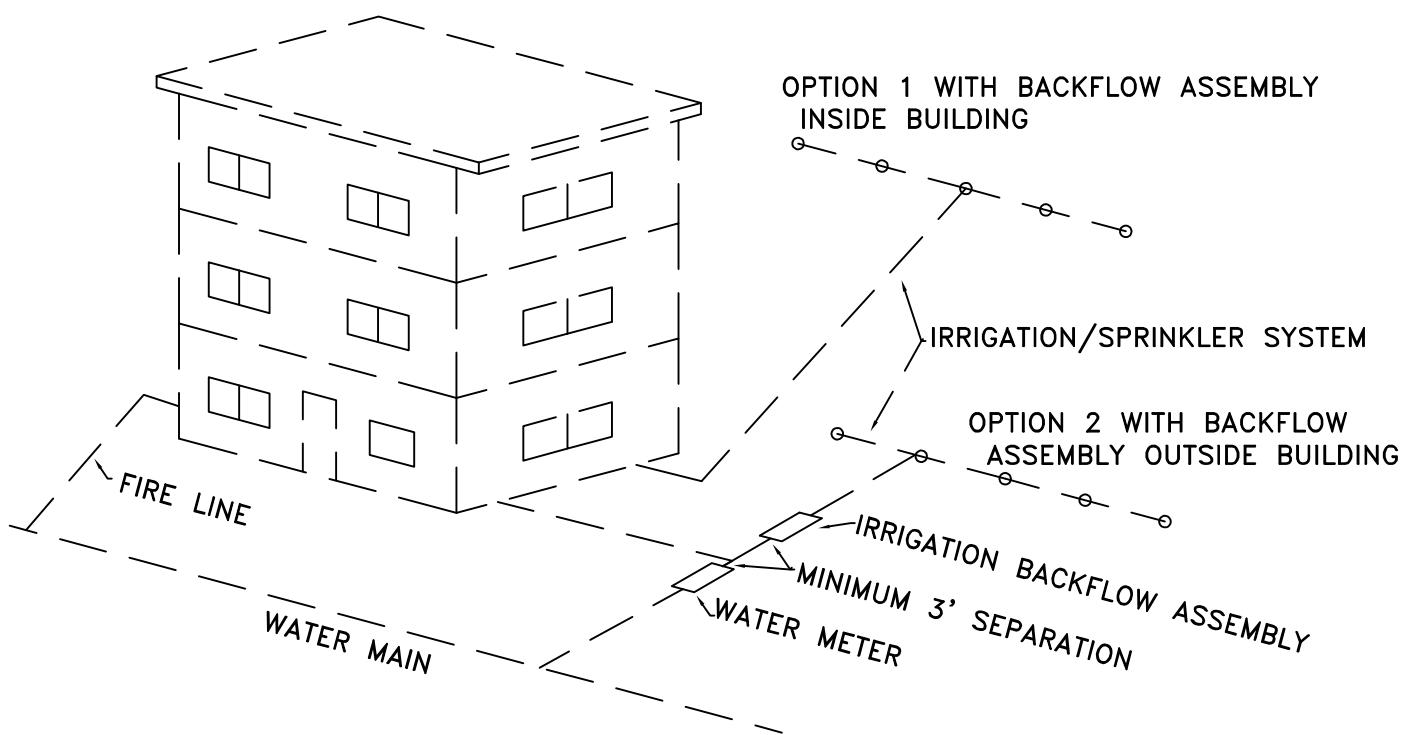

- BACKFLOW REQUIRED FOR COMMERCIAL BUILDINGS AND BUILDINGS 3 STORIES (30') OR MORE
- BACKFLOW MAY BE REQUIRED FOR FIRE SYSTEMS DEPENDING ON TYPE AND CONFIGURATION
- BACKFLOW REQUIRED FOR IRRIGATION SYSTEMS
- ANY BACKFLOW ASSEMBLY INSTALLED OUTSIDE OF BUILDING NEEDS TO BE PROTECTED FROM FREEZING AND FLOODING.

*CONTACT THE CROSS CONNECTION SPECIALISTS @ 509-962-7278 FOR MORE INFORMATION

REVISED XX-XX-XX



CITY OF ELLensburg
STANDARD PLANS & DETAILS

IRRIGATION/BUILDING BACKFLOW

PLAN NO.

WT-86

DRAWN BY: CJ

DATE: 03-15-10

UPDATED BY:

SCALE: NONE