


TYPICAL UNDERGROUND SERVICE

1Ø or 3Ø - (≥ 400 AMPS TO <800 AMPS)

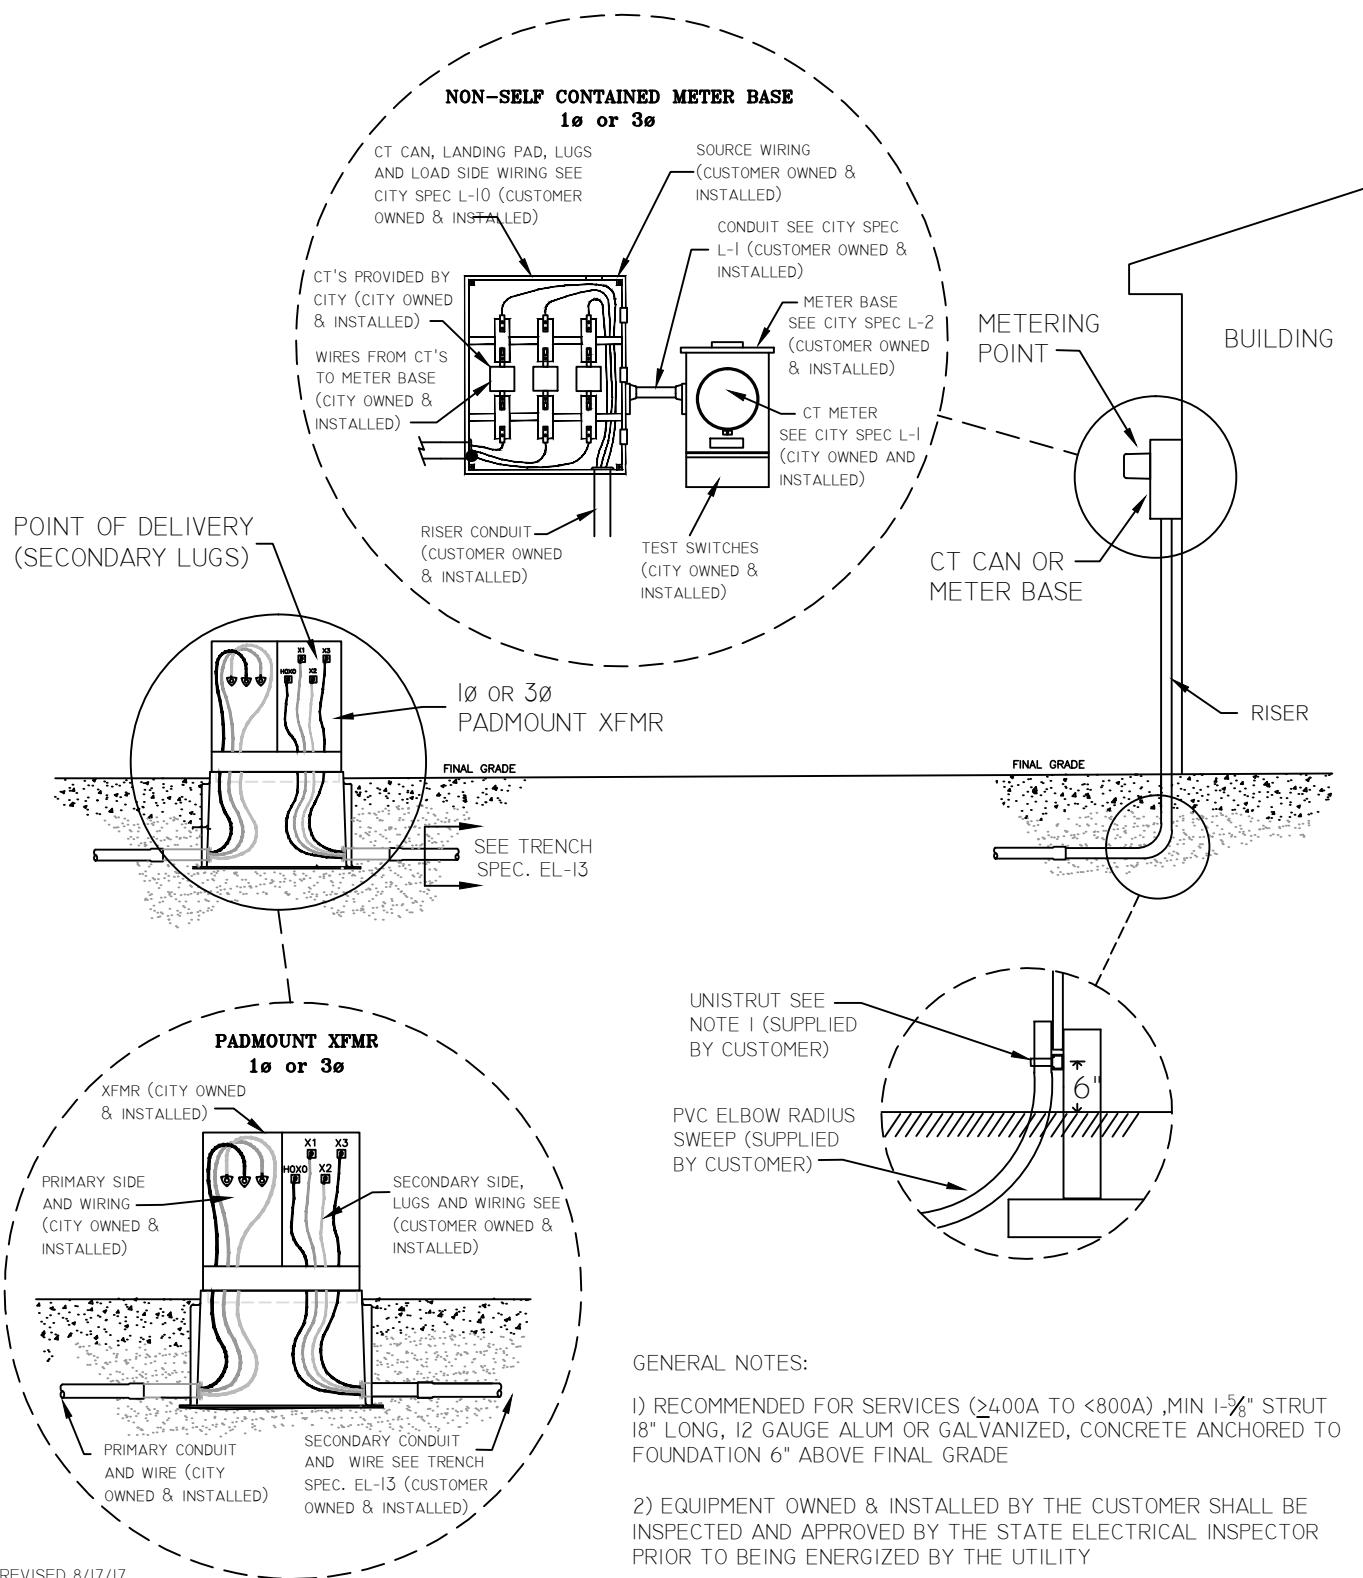

REVISED 8/17/17

City of Ellensburg – Energy Services Standard Design Practices

APPROVED BY: PM

DRAWN BY: TH

SCALE: NTS

DATE: 1/14/2016

**UNDERGROUND SERVICES (>400AMPS TO <800AMPS)
POINT OF DELIVERY & OWNERSHIP**

FILE NAME:
P:\PROJECTS\LIGHT\STANDARDS LIBRARY\ELECTRIC
STANDARDS & SPECS\I-STANDAR PRACTICES\
L METERING\L-8.DWG

PLAN NUMBER:

L-8