
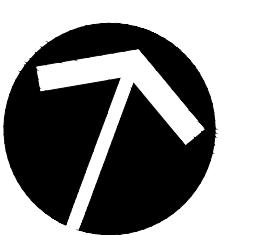


Option A - Phasing Plan

Reed Park - Ellensburg, Washington

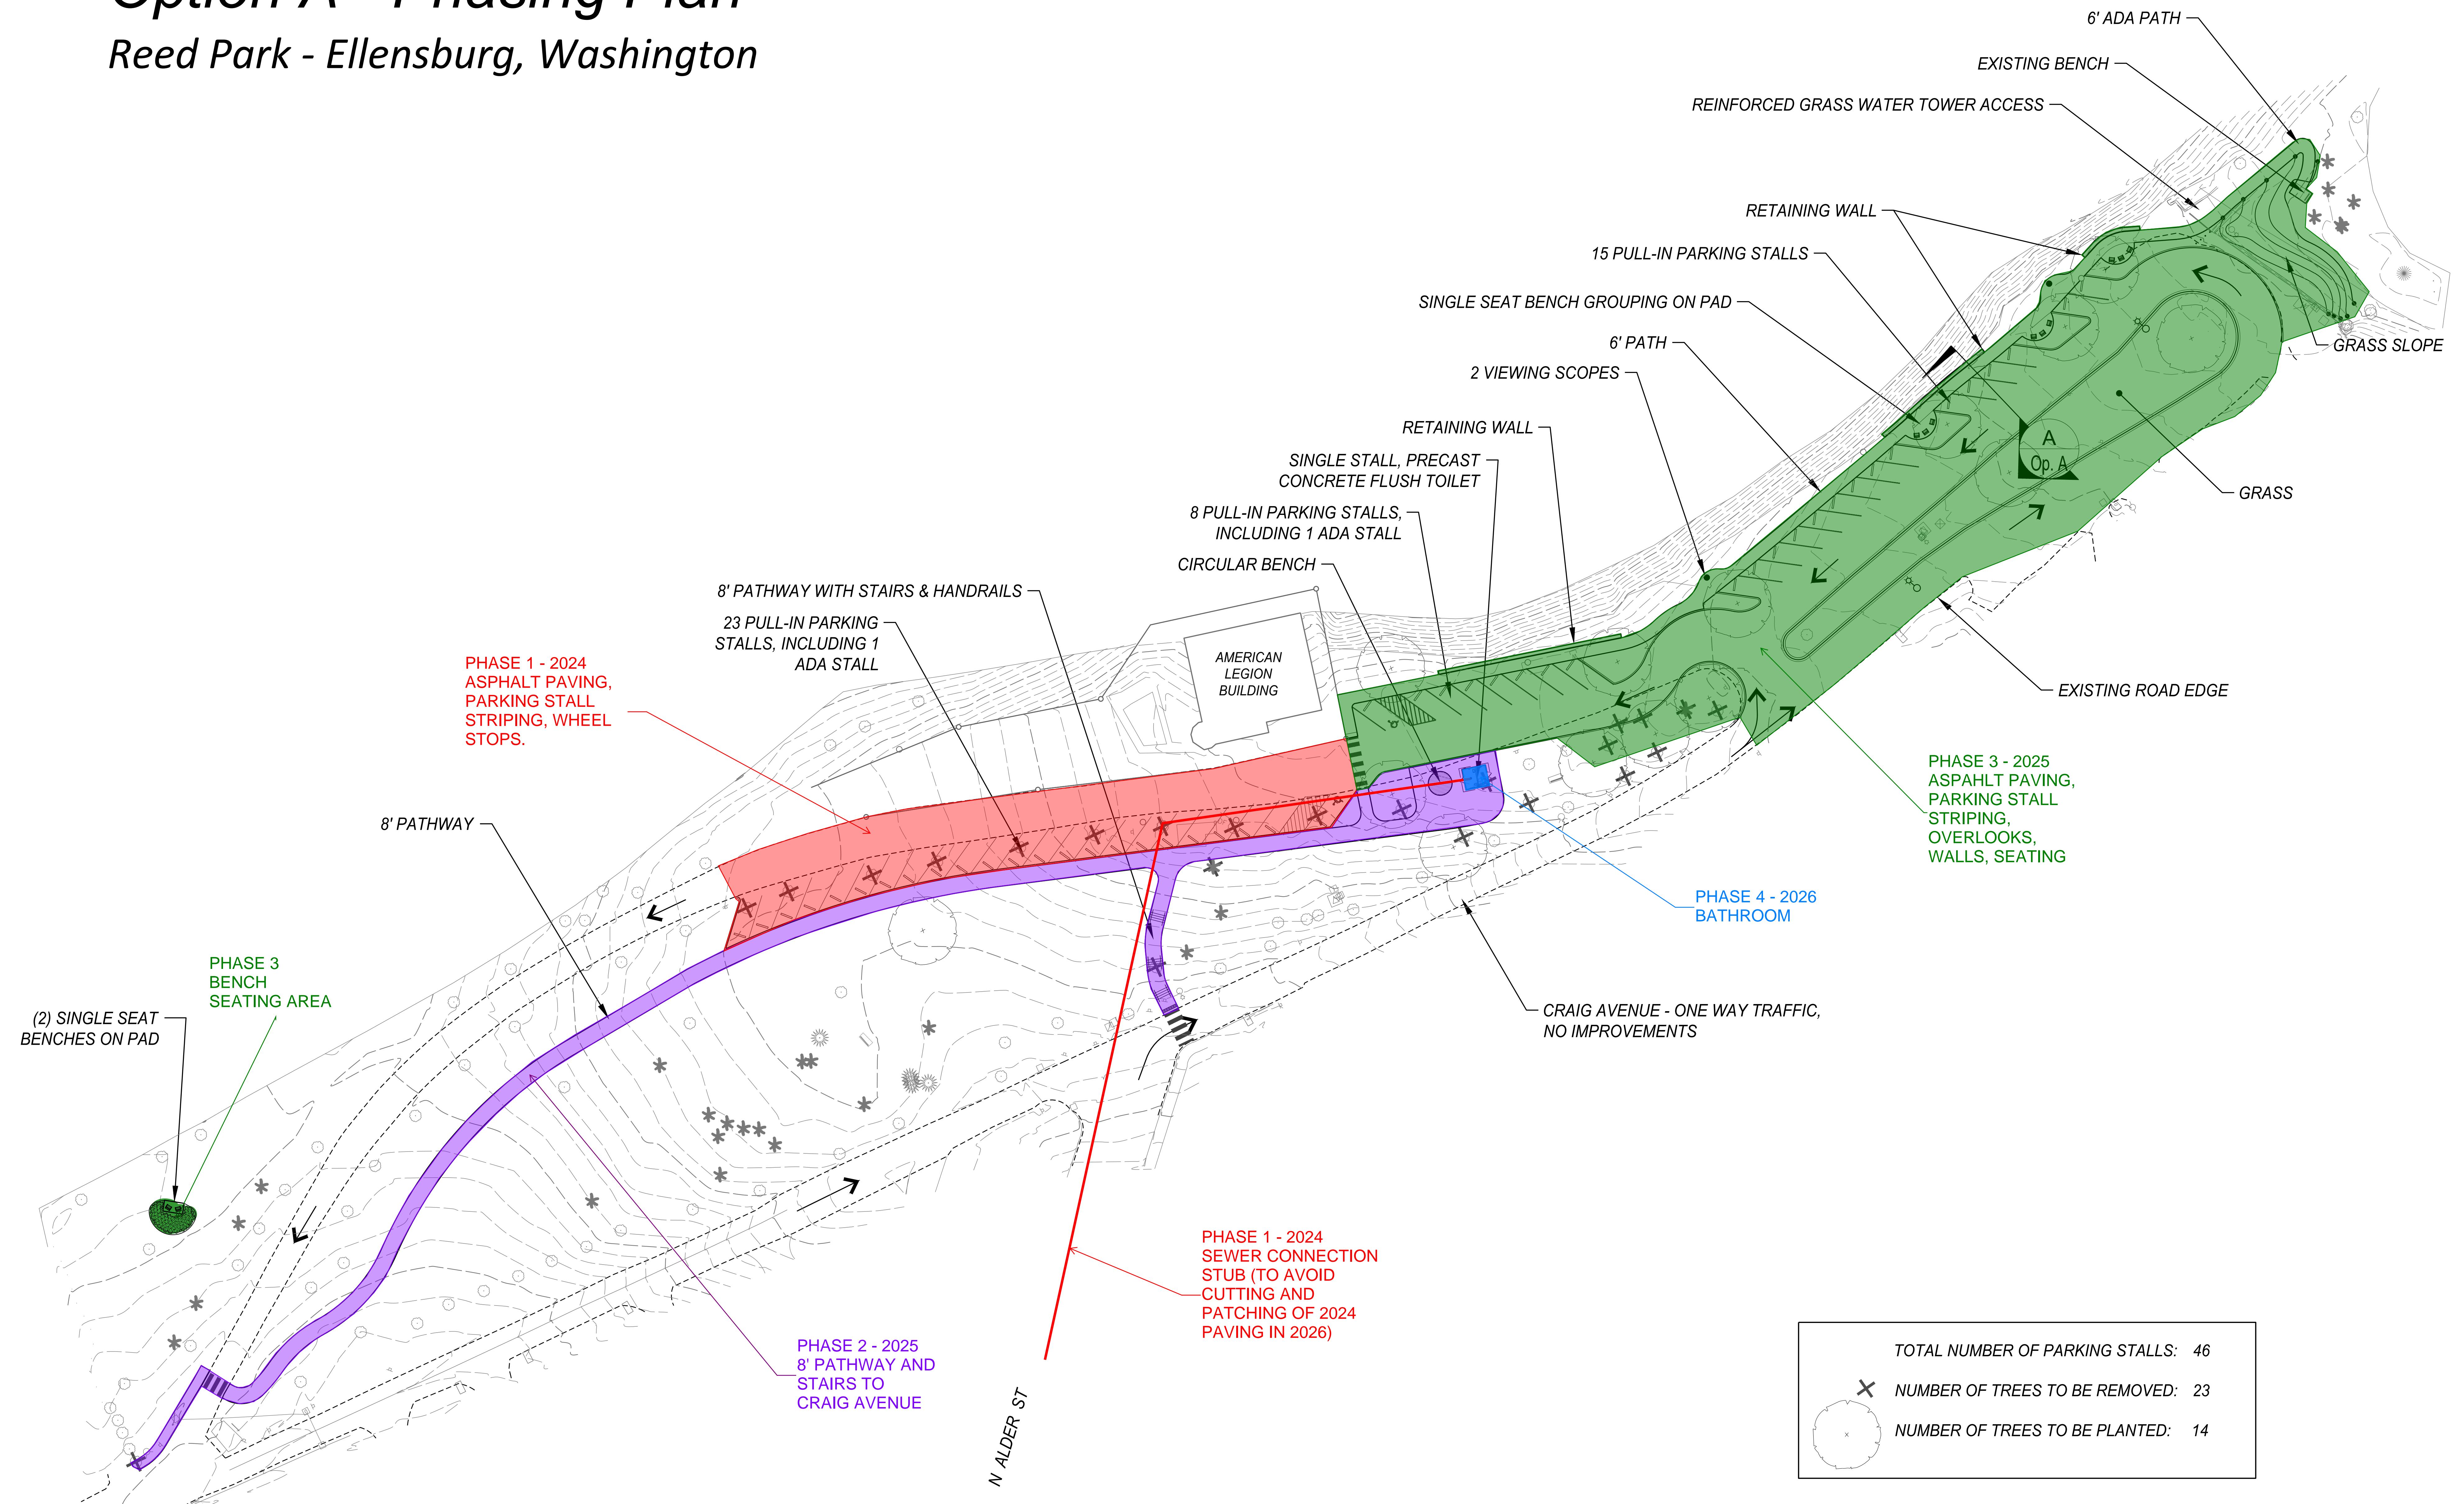

SCALE: 1=30'
0 15' 30' 45' 60'