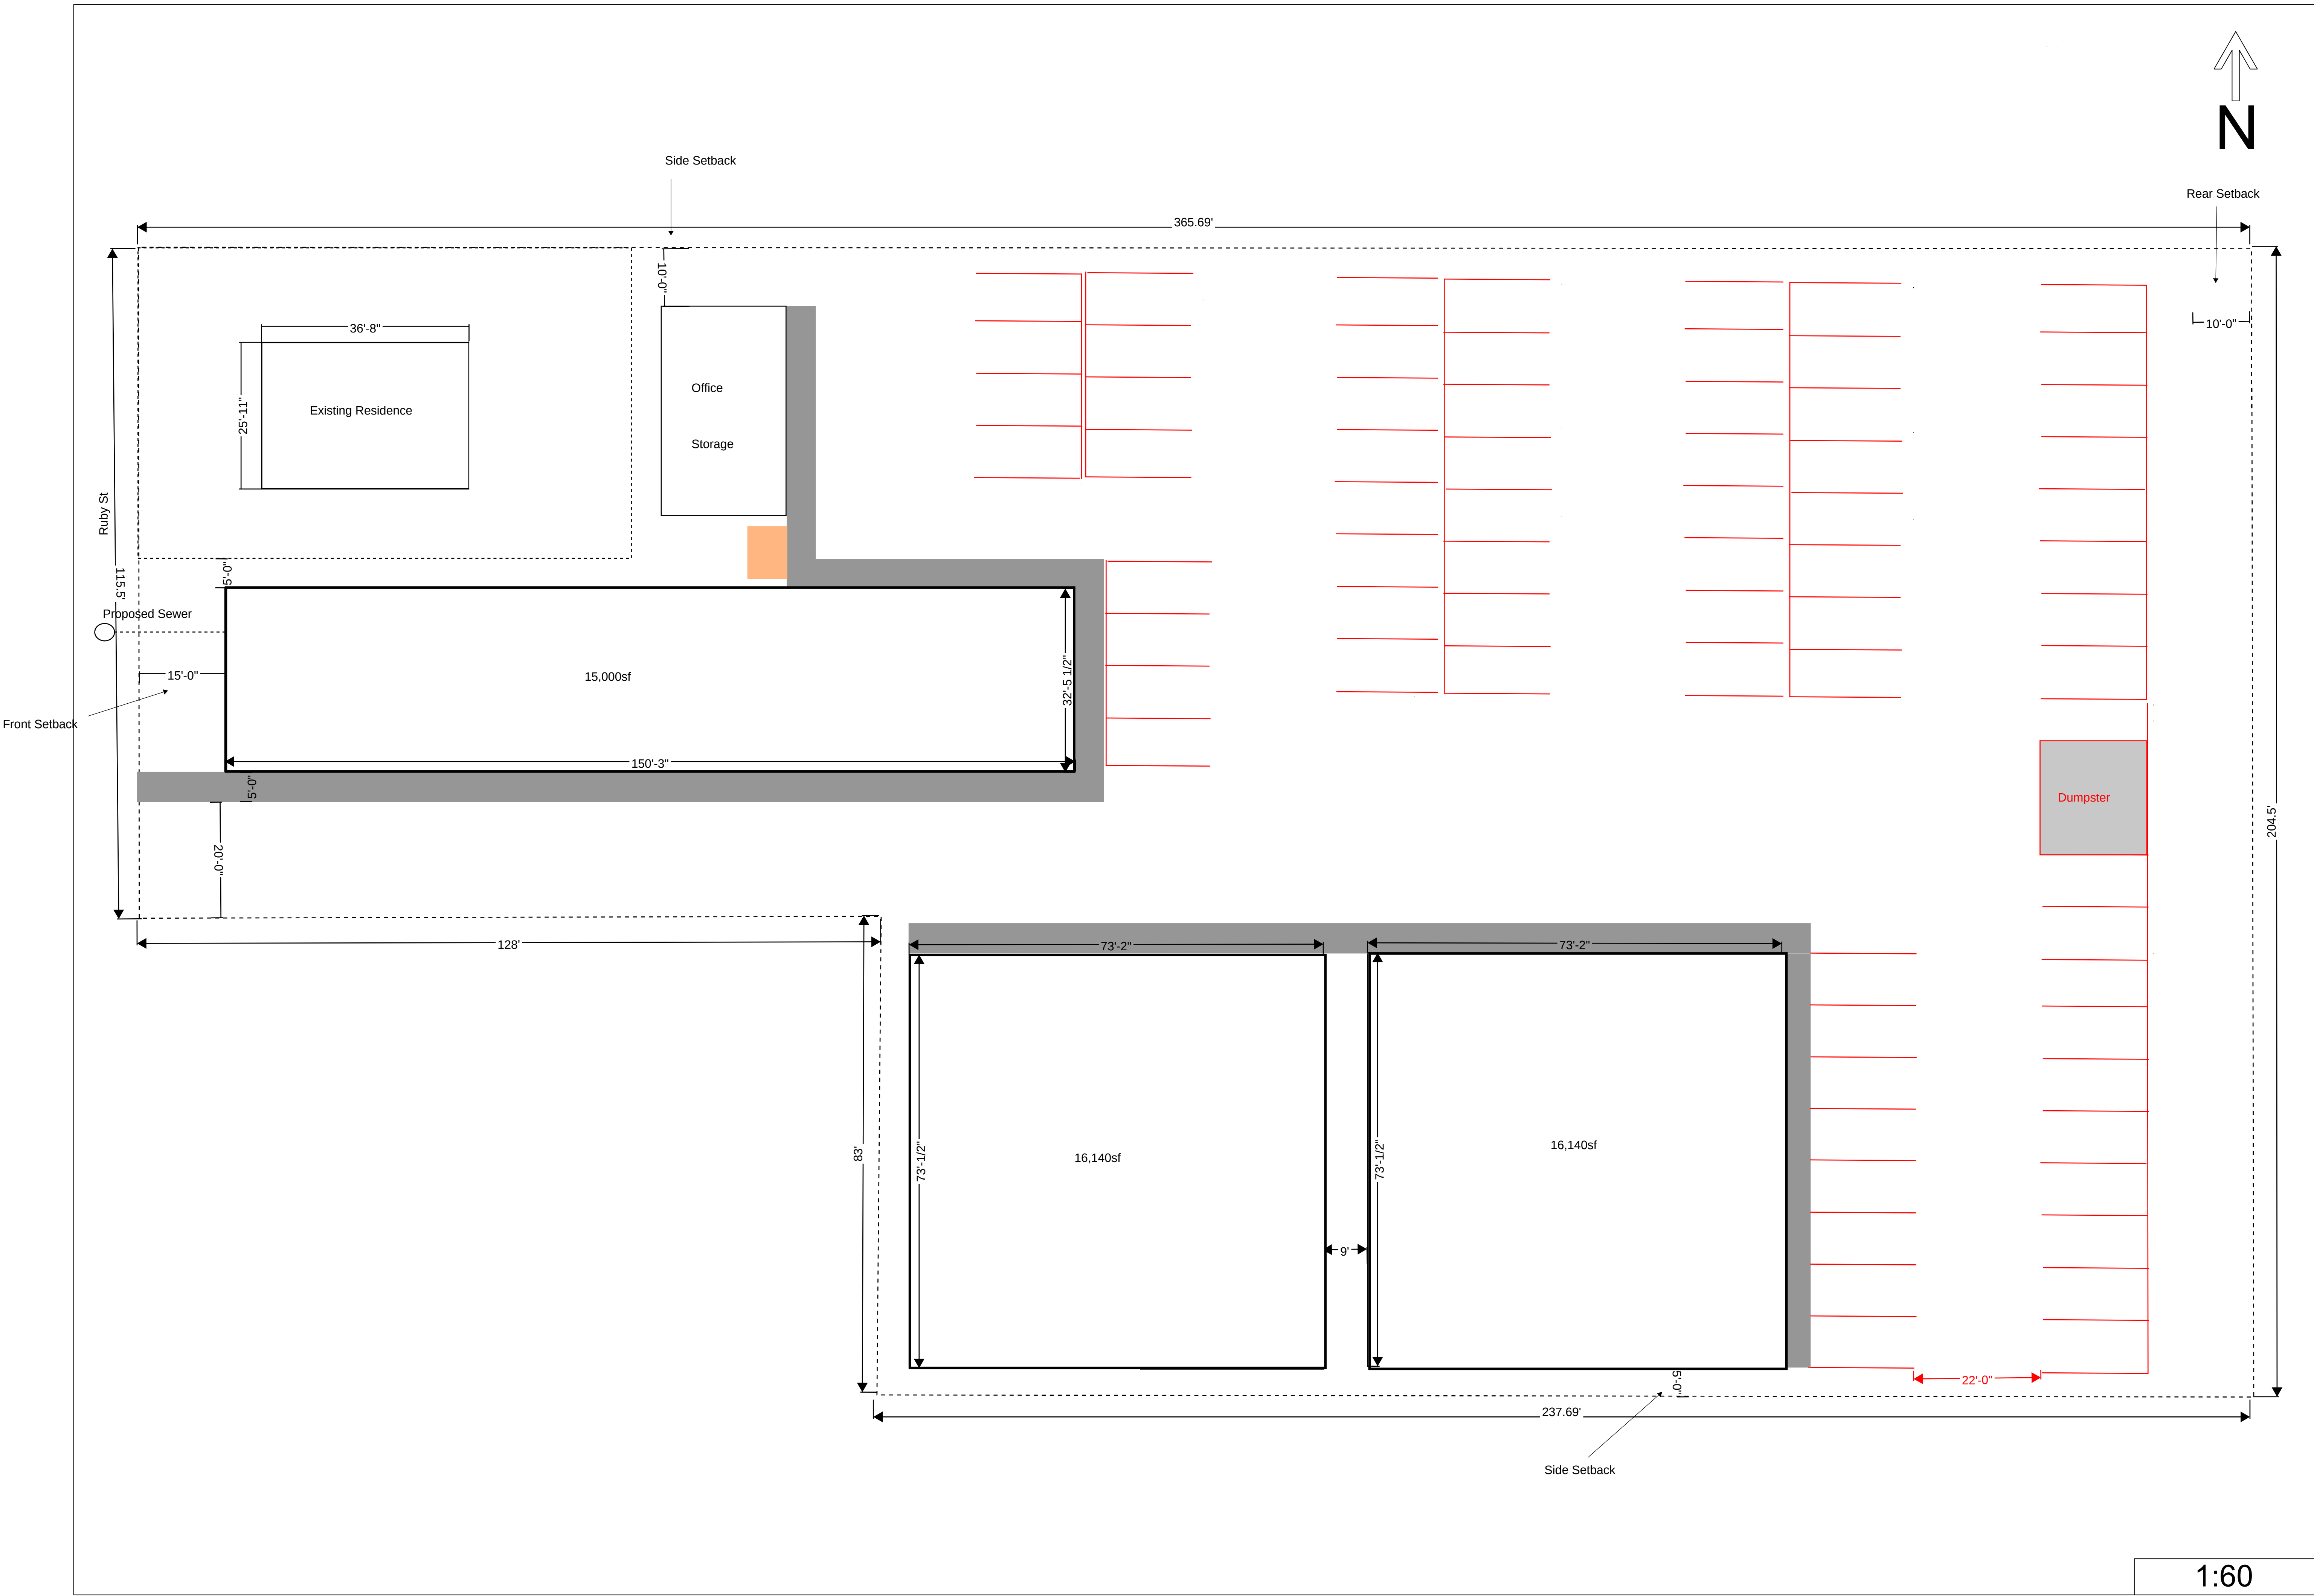


P/26-002
RECEIVED
1/15/2026
COMMUNITY
DEVELOPMENT

PROJECT



704 S Ruby
Apartments

Date: 11/17/2025
By: Pooya Roolhani

NOTES

Site Plan

A.0

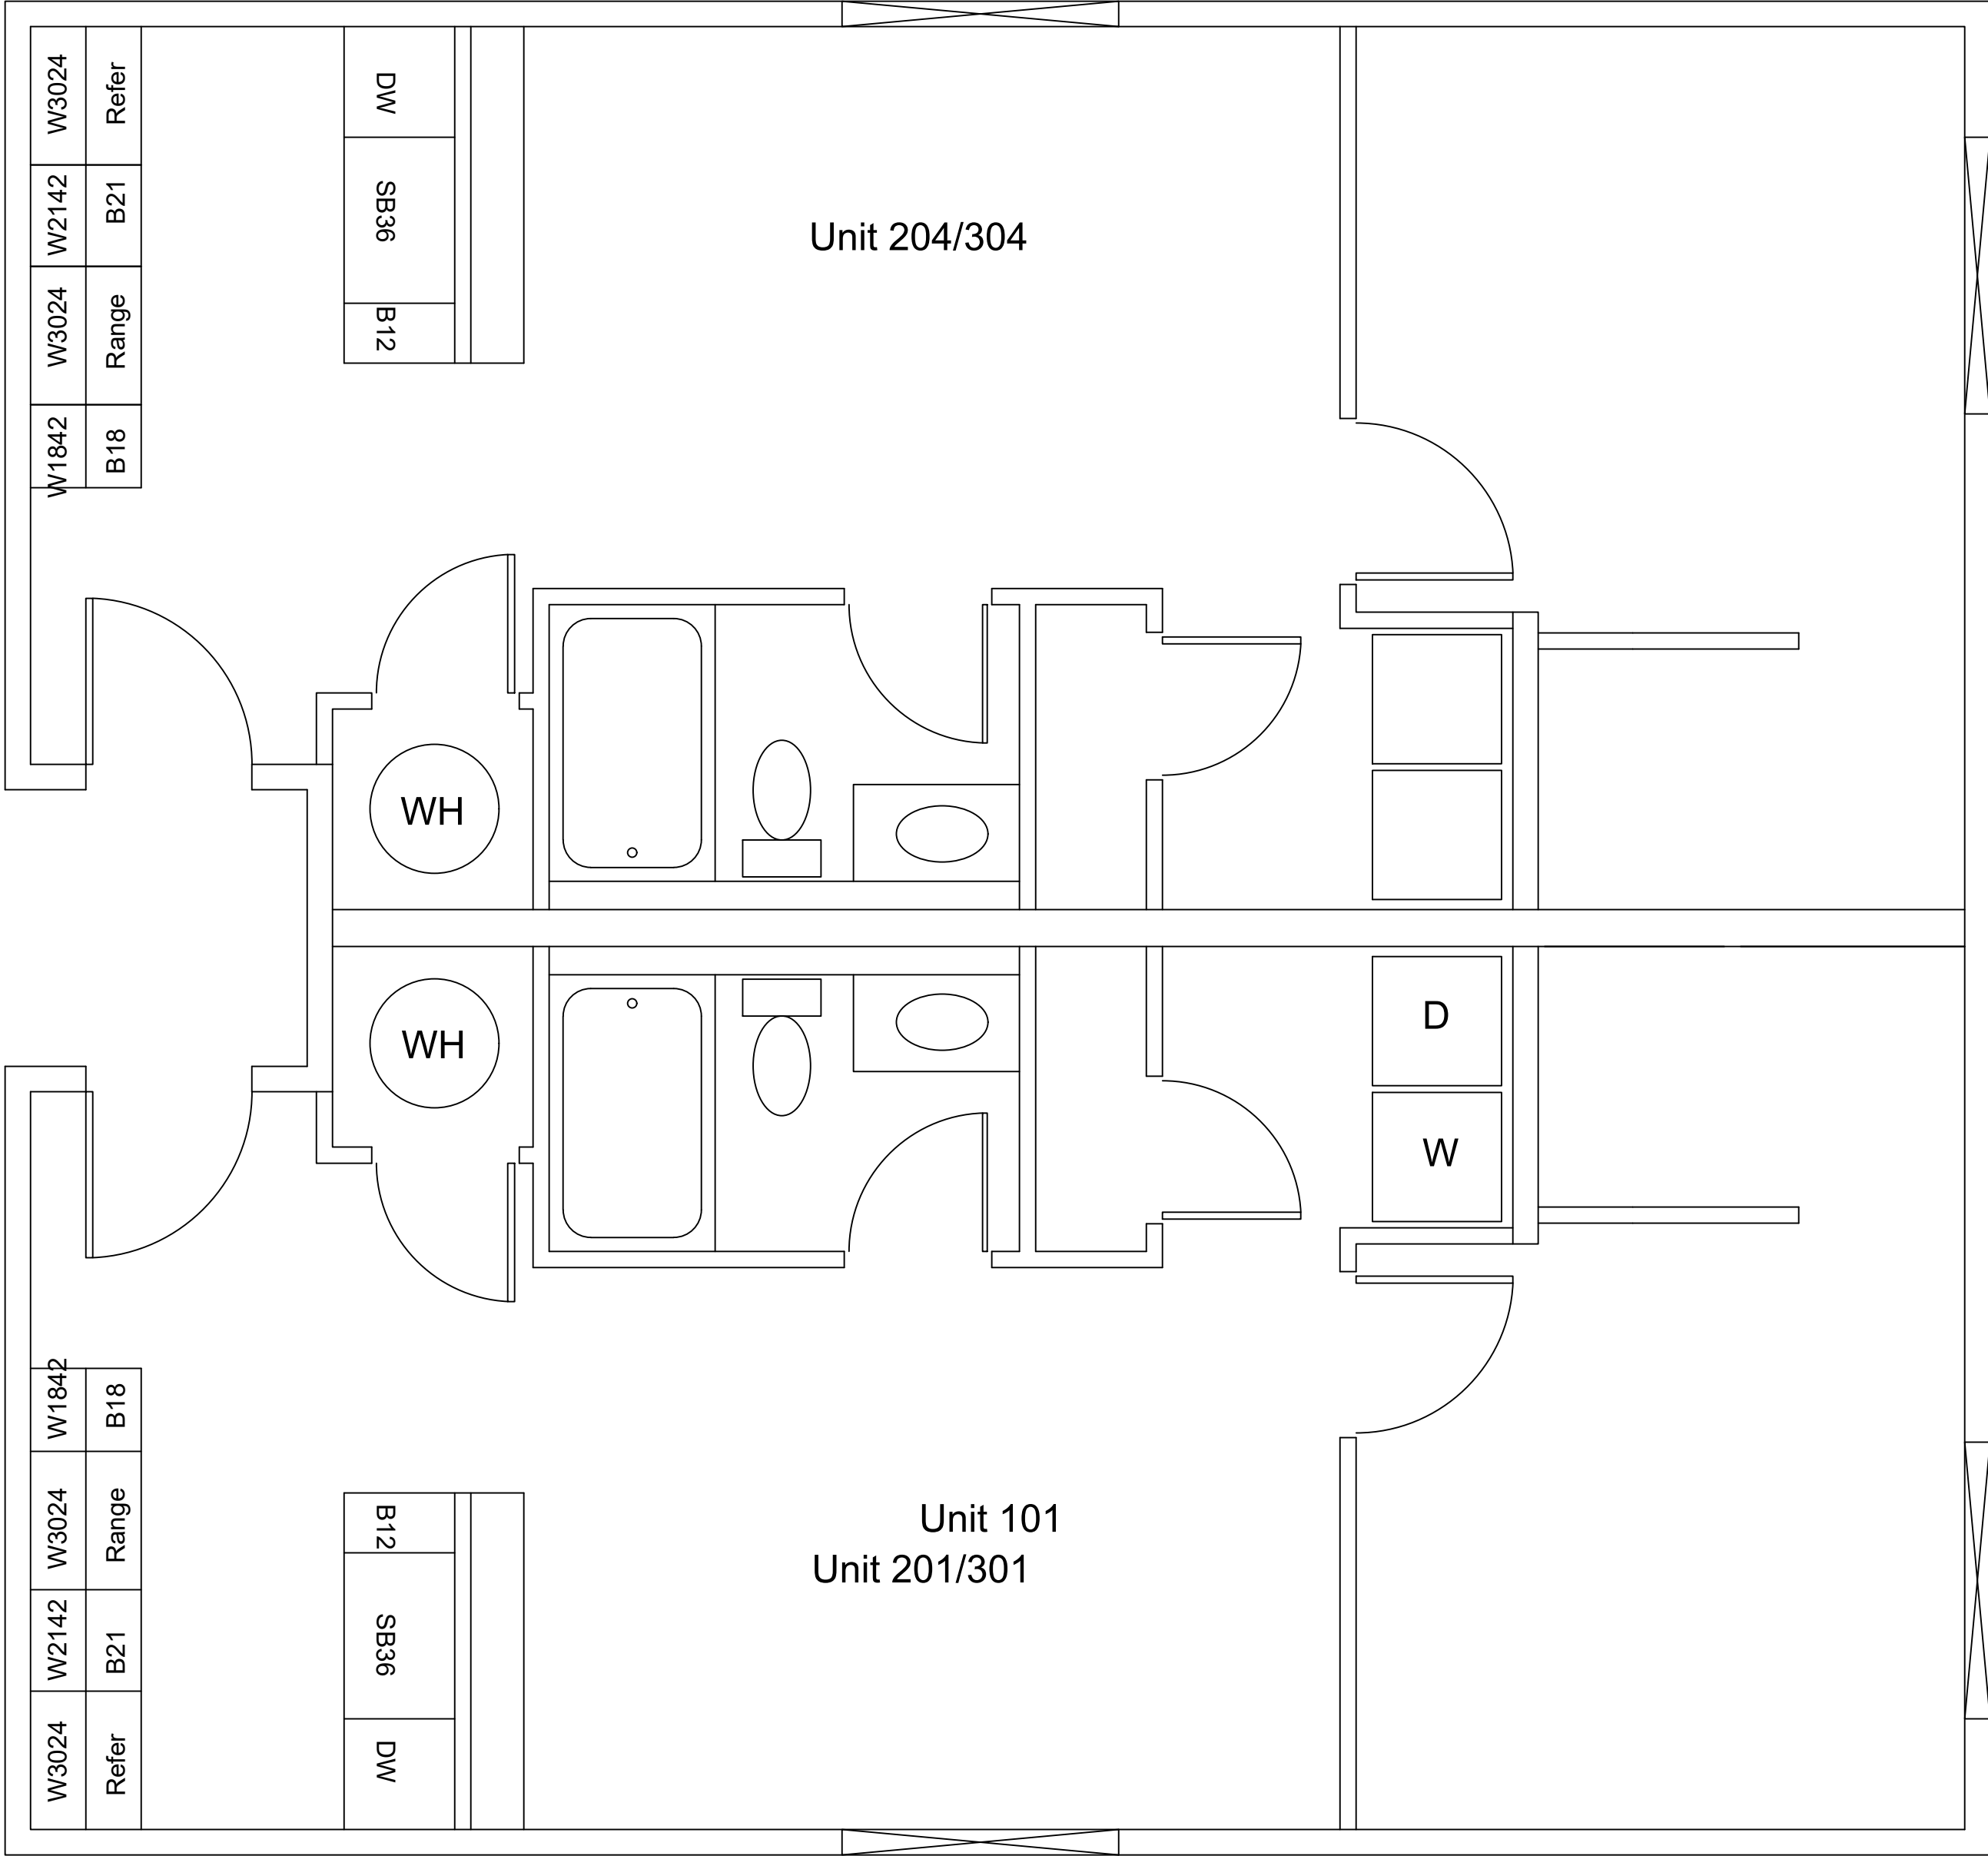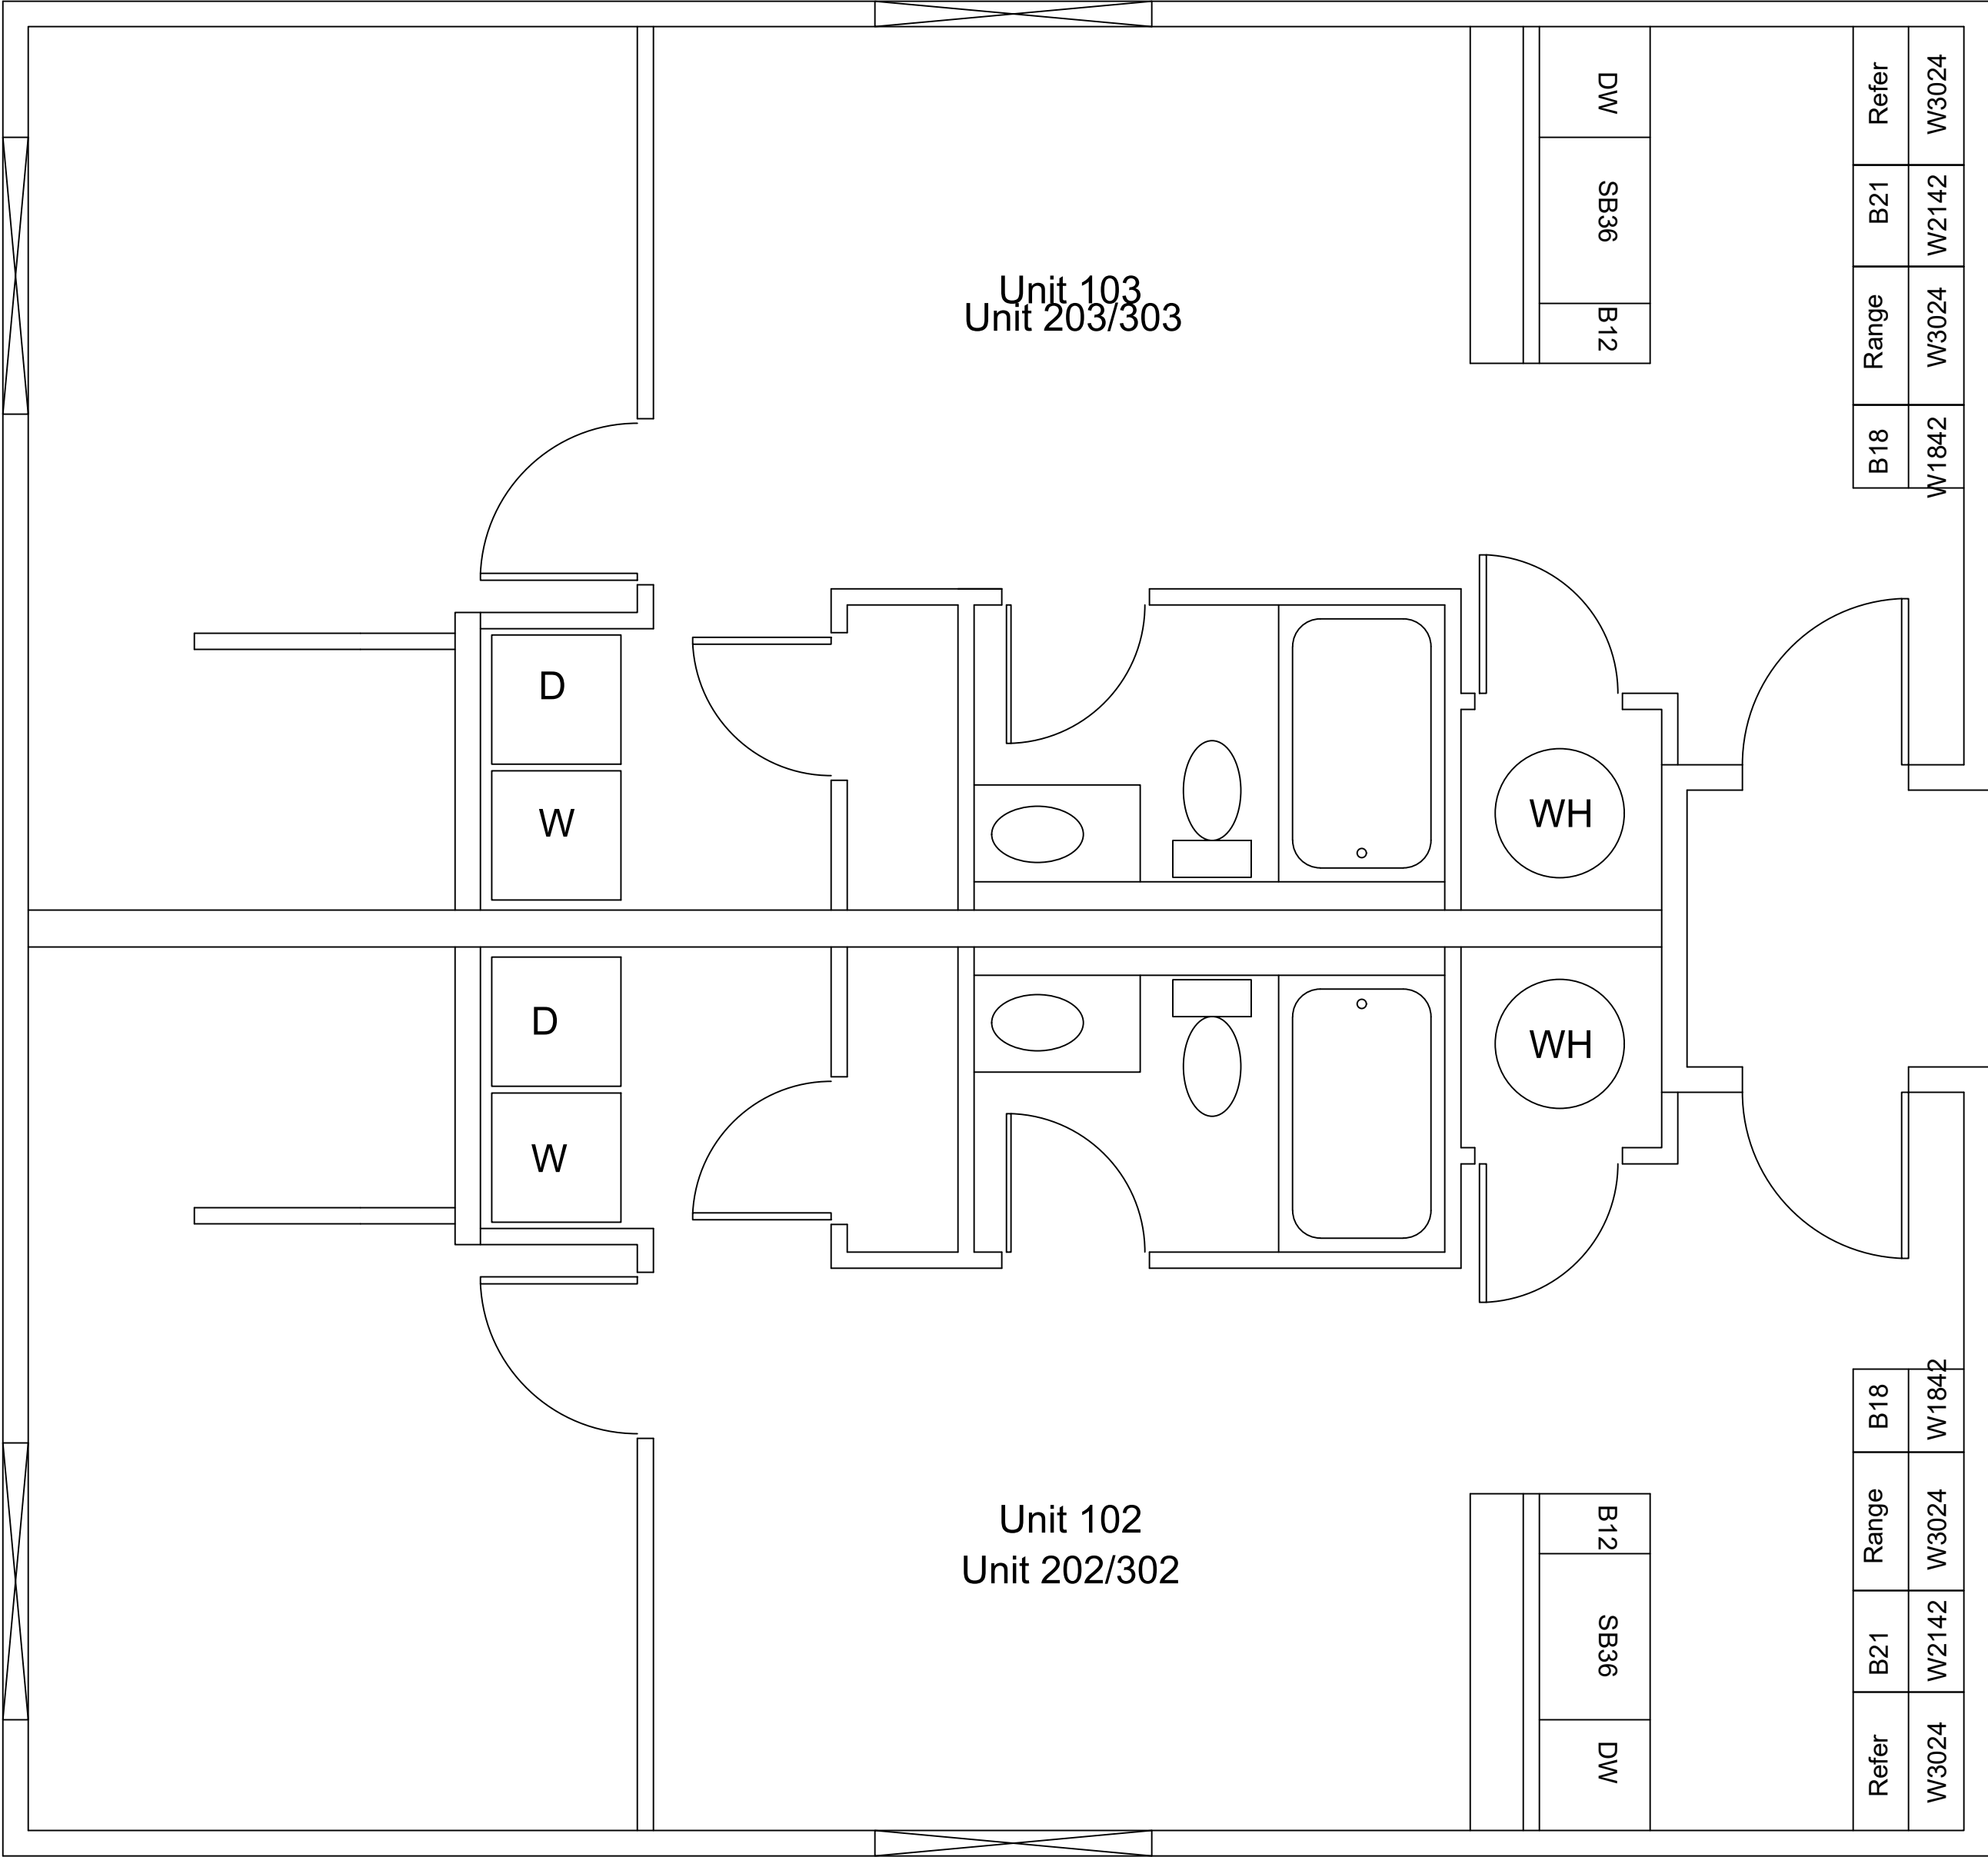

NOTES

Date:11/17/2025
By:Pooya Roohani

PROJECT
704 S Ruby
Apartments

